


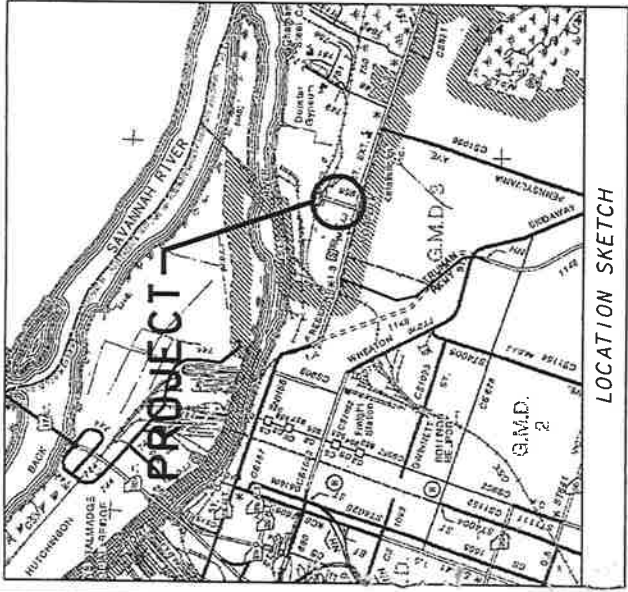

CHATHAM COUNTY, GEORGIA

PLAN AND PROFILE

DULANY ROAD


CHATHAM COUNTY

FEDERAL ROUTE • N/A
STATE ROUTE • N/A

RECEIVED
COUNTY ENGINEER

JAN 26 2011

AGB
VQ
PV
SD
NP
DH
DQ
FO
GO
KT
MB
AB
WU
NG

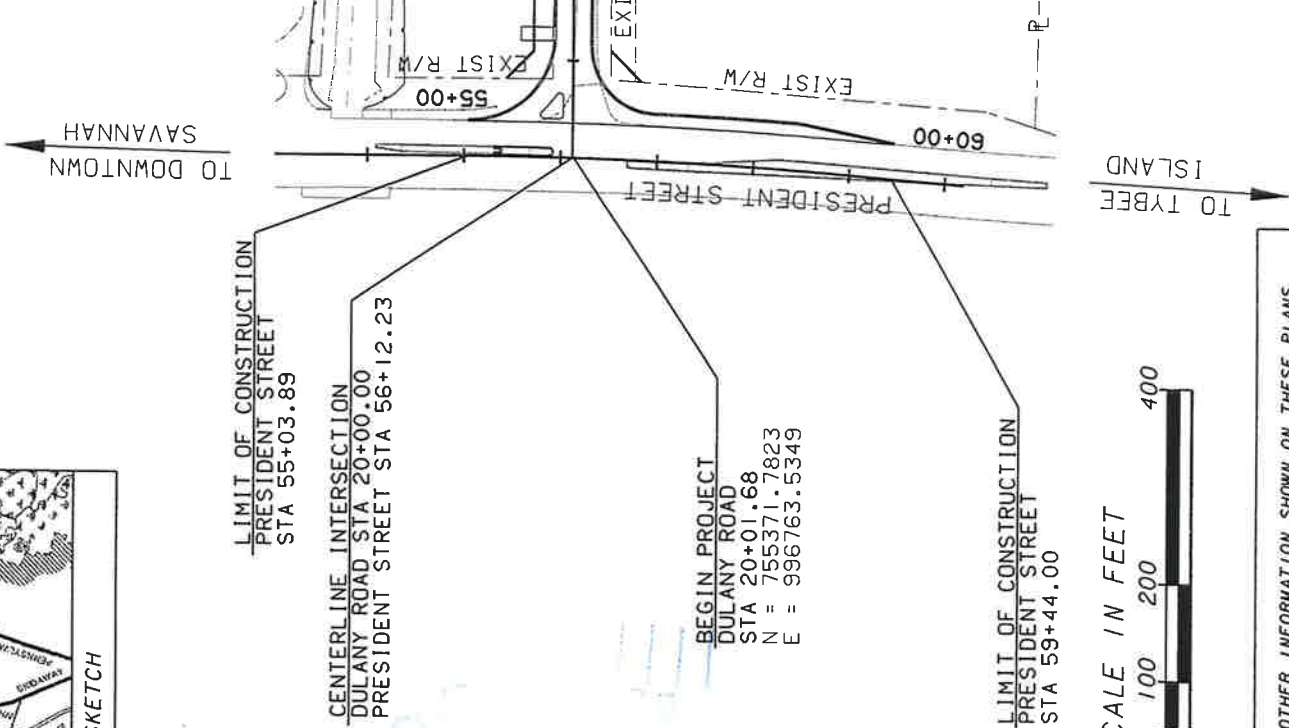

JAN 2 2011

PROJECT DESIGNATION
EXEMPT

FUNCTIONAL CLASSIFICATION
LOCAL ROAD

PLANS PREPARED BY:

McGee Partners, Inc.

UNDER THE SUPERVISION OF:

R. CHRISTOPHER MARSENGILL, P. E.



1/14/10

McGee Partners, Inc.

www.mcgeepartners.com

VERTICAL DATUM : NAVD88
COORDINATE ZONE : GAS. COORDINATES SYS. 85 (NAD83)
PROJECT UNITS : ENGLISH
DESIGN SPEED : 25 MPH



SCALE IN FEET

LENGTH OF PROJECT	
CHATHAM COUNTY COUNTY NUMBER 051	TOTAL MILES
NET LENGTH OF ROADWAY	
NET LENGTH OF BRIDGES	
NET LENGTH OF PROJECT	
NET LENGTH OF EXCEPTIONS	
GROSS LENGTH OF PROJECT	
0.245	
0.000	
0.245	
0.000	
0.245	

NOTE:
THE DATA, TOGETHER WITH ALL OTHER INFORMATION SHOWN ON THESE PLANS, OR IN ANY WAY INDICATED THEREBY, WHETHER BY DRAWINGS OR NOTES, OR IN ANY OTHER MANNER, ARE BASED UPON FIELD INVESTIGATIONS AND ARE BELIEVED TO BE INDICATIVE OF ACTUAL CONDITIONS. HOWEVER, THE SAME ARE SHOWN AS INFORMATION ONLY, ARE NOT GUARANTEED, AND DO NOT BIND CHATHAM COUNTY IN ANY WAY. THE ATTENTION OF THE BIDDER IS SPECIFICALLY DIRECTED TO SUBSECTION 102.04, 102.05 AND 104.3 OF THE GEORGIA DEPARTMENT OF TRANSPORTATION'S SPECIFICATIONS.

THIS PROJECT IS 100% IN CONGRESSIONAL DISTRICT NO. 12
THIS PROJECT IS 100% IN CHATHAM COUNTY, GMD 3

3003019
CHATHAM COUNTY

STATE	PROJECT NUMBER	SHEET NO.	TOTAL
GA.	3003019	1	93

PRELIMINARY PLANS COMPLETED	DATE
06/26/09	
FINAL PLANS COMPLETED	DATE
01/14/10	

DATE	REVISIONS

DATE\$\$\$\$
USER\$

TIME\$\$\$
\$PRF\$
\$PEN\$

PROJECT NUMBER
3003019

SHEET NUMBER
2

TOTAL SHEETS
93

COUNTY
CHATHAM

PROJECT NUMBER
3003019

SHEET NUMBER
2

TOTAL SHEETS
93

SHEET NO.

DWG NO.

DESCRIPTION

1

1-01

COVER SHEET

2

2-01

INDEX

3

3-01

REVISION SUMMARY SHEET

4

4-01

GENERAL NOTES/PROJECT NOTES

5-7

5-01 - 5-03

TYPICAL SECTIONS

8-9

6-01 - 6-02

SUMMARY OF QUANTITIES

10

9-01

DETAILED ESTIMATE

11-14

13-01 - 13-04

MAINLINE PLAN AND PROFILE SHEETS

15

14-01

CROSSROAD PLAN AND PROFILE SHEETS

16

17-01

DRIVEWAY PROFILES

17-18

22-01 - 22-02

DRAINAGE CROSS SECTIONS

19-29

23-01 - 23-11

CROSS SECTIONS

30-35

24-00 - 24-05

UTILITY PLANS

36-40

26-01 - 26-05

SIGNING AND MARKING PLANS AND DETAILS

GEORGIA DEPARTMENT OF TRANSPORTATION CONSTRUCTION DETAILS

41

40-01

A-3 CONCRETE SIDEWALK DETAILS CURB CUT (WHEELCHAIR) RAMPS

42

40-02

A-4 DETECTABLE WARNING SURFACE TRUNCATED DOME SIZE, SPACING AND ALIGNMENT REQUIREMENTS

43

40-03

M-3 CONSTRUCTION DETAILS OF MEDIAN CROSSED

44

40-04

T-1 SIGN PLATES

45

40-05

T-3A TYPE 7, 8, & 9 SQUARE TUBE POST INSTALLATION DETAILS

46

40-06

T-11A DETAILS OF PAVEMENT MARKING PLACEMENT ON NON-LIMITED ACCESS ROADWAY

47

40-07

T-12A DETAILS OF PAVEMENT MARKING ARROW LOCATION

48

40-08

T-12B DETAILS OF PAVEMENT MARKING - ARROWS

49

40-09

T-14 DETAIL OF PAVEMENT MARKING HATCHING

50

40-10

T-15A DETAILS OF RAISED PAVEMENT MARKER LOCATION NON-LIMITED ACCESS ROADWAY

51

40-11

T-15C DETAILS OF RAISED PAVEMENT MARKERS

GEORGIA DEPARTMENT OF TRANSPORTATION CONSTRUCTION STANDARD DRAWINGS

52

41-01

1011A BRICK MANHOLES

53

41-02

1011A PRECAST REINFORCED CONCRETE MANHOLE

54-56

41-03 - 41-05

1030D PIPE CULVERTS (3 SHEETS)

57

41-06

1120 FLARED END SECTIONS FOR PIPES

58

41-07

9031T ISOMETRIC VIEW OF SIDE ROAD OR DRIVE FLARE DETAIL AT BRIDGE ENDS

59

41-08

9032B CONCRETE CURB & GUTTER, CONCRETE MEDIANS

60

41-09

9100 TRAFFIC CONTROL GENERAL NOTES, STANDARD LEGEND, AND MISCELLANEOUS DETAILS

EROSION, SEDIMENTATION & POLLUTION CONTROL PLAN AND COMPREHENSIVE MONITORING PROGRAM

61

50-01

EROSION CONTROL COVER SHEET

62-64

51-01 - 51-03

EROSION, SEDIMENTATION, AND POLLUTION CONTROL GENERAL NOTES

65

52-1

EC-L1 EROSION CONTROL LEGEND AND UNIFORM CODE SHEET 1 OF 6

66

52-2

EC-L2 EROSION CONTROL LEGEND AND UNIFORM CODE SHEET 2 OF 6

67

52-3

EC-L3 EROSION CONTROL LEGEND AND UNIFORM CODE SHEET 3 OF 6

68

52-4

EC-L4 EROSION CONTROL LEGEND AND UNIFORM CODE SHEET 4 OF 6

69

52-5

EC-L5 EROSION CONTROL LEGEND AND UNIFORM CODE SHEET 5 OF 6

70

52-6

EC-L6 EROSION CONTROL LEGEND AND UNIFORM CODE SHEET 6 OF 6

71

53-01

DRAINAGE AREA MAP

72-86

54-01 - 54-15

BMP LOCATION DETAILS

87

55-01

EROSION CONTROL WATERSHED MAP AND SITE MONITORING

GEORGIA DEPARTMENT OF TRANSPORTATION CONSTRUCTION DETAILS FOR EROSION CONTROL

88

57-01

D-7 BERM DITCHES, SIDE DITCHES, SURFACE DITCHES

89

57-02

D-20 SILT CONTROL GATES FOR STRUCTURES TYPE- 1,2,3: INLET SEDIMENT TRAP

REVISION DATES

DULANY ROAD

INDEX

McGee Partners, Inc.
www.mcgeepartners.com

DESIGNED
RCM

DRAWN
CNB

CHECKED
TMC

DATE

SCALE
AS SHOWN

JOB NO.
3003019

SHEET
2-01

REV.

REVISION SUMMARY

REVISION

REVISED
SHEET
NUMBER

DATE

REVISION DATES

DULANY ROAD

REVISION SUMMARY

McGee Partners, Inc.
www.mcgeepartners.com

GENERAL NOTES

1. DRIVEWAYS SHALL BE REPLACED IN KIND WITHIN THE LIMITS INDICATED ON THE PLANS IN ACCORDANCE WITH THE FOLLOWING:

COMMERCIAL AGGREGATE DRIVES: 6" GRADED AGGREGATE

THE APRON AT EACH DRIVEWAY SHALL BE ASPHALT IN ACCORDANCE WITH CHATHAM COUNTY'S DRIVEWAY STANDARDS

ASPHALT APRON FOR AGGREGATE DRIVES:
165 LB/SY ASPHALTIC CONCRETE SURFACE
12.5 MM SUPERPAVE
220 LB/SY ASPHALTIC CONCRETE BINDER
19.0 MM SUPERPAVE
6" GRADED AGGREGATE BASE

2. THE FOLLOWING UTILITY OWNERS MAY HAVE FACILITIES THAT CONFLICT WITH CONSTRUCTION ON THIS PROJECT:

NAME OF UTILITY OWNER	UTILITY	PHONE
AGL RESOURCES	GAS	(912) 547-0405
AT&T	PHONE	(912) 356-3945
GEORGIA POWER COMPANY	ELECTRIC	(912) 547-0660
CITY OF SAVANNAH	WATER	(912) 651-6573

THE CONTRACTOR SHALL ADHERE TO THE CALL BEFORE YOU DIG LAW BY CALLING THE UNDERGROUND PROTECTION CENTER BEFORE BEGINNING CONSTRUCTION. THE CONTRACTOR SHALL BE RESPONSIBLE FOR ALL UNDERGROUND UTILITIES AND SHALL COORDINATE WORK WITH THE UTILITY COMPANIES.

3. ALL WORK ON THE PROJECT SHALL CONFORM TO CDOT STANDARDS. SPECIFICATIONS AND SUPPLEMENTAL SPECIFICATIONS, CURRENT EDITION, EXCEPT AS MODIFIED BY THESE PLANS.

4. ALL MATERIALS SHALL BE OBTAINED FROM CDOT APPROVED SUPPLIERS.

5. ACCESS TO ADJACENT PROPERTY MUST BE MAINTAINED AT ALL TIMES AND CONTRACTOR SHALL COORDINATE CONSTRUCTION ACTIVITIES WITH PROPERTY OWNERS.

6. ALL TRAFFIC CONTROL SHALL BE ACCORDING TO THE MUTCD, CURRENT EDITION, AND CDOT STANDARDS. A TRAFFIC CONTROL PLAN MUST BE APPROVED BY THE COUNTY ENGINEER PRIOR TO BEGINNING ANY WORK.

7. ADJUSTMENT OF ANY WATER METERS AND METER BOXES SHALL BE CONSIDERED INCIDENTAL TO THE COST OF THE PROJECT AND SHALL BE INCLUDED IN THE OVERALL PRICE BID FOR THE PROJECT.

8. IT WILL BE THE RESPONSIBILITY OF THE CONTRACTOR TO PROTECT ALL POST MOUNTED STREET NAME SIGNS WITHIN THE PROJECT LIMITS. IF A STREET SIGN MUST BE MOVED TO COMPLETE THE WORK, IT SHALL BE RESET AT THE END OF EACH WORK DAY.

9. ALL PIPES SHALL BE CONSTRUCTED USING REINFORCED CONCRETE PIPE. ALL CONCRETE PIPE JOINTS SHALL BE WRAPPED WITH TWO LAYERS OF FILTER FABRIC, 4'0" WIDE CENTERED ON JOINTS WITH A MINIMUM OVERLAP OF 6" ON EACH SIDE. THE COST FOR WRAPPING THE PIPE JOINTS SHALL BE INCLUDED IN THE OVERALL COST FOR PIPE ON THE PROJECT.

10. ALL WATER USED FOR CONSTRUCTION SHALL BE METERED THROUGH AN APPROVED BACKFLOW PREVENTION DEVICE AND FIRE HYDRANT METER.

11. CONTRACTOR SHALL SUBMIT SHOP DRAWINGS ALONG WITH STRUCTURAL CALCULATIONS FOR ALL DRAINAGE INLETS TO THE ENGINEER PRIOR TO ORDERING STRUCTURES.

12. INDIVIDUAL TREES GREATER THAN 8" DBH AND LOCATED OUTSIDE OF THE CONSTRUCTION LIMITS (CUT AND FILL LINES) SHALL NOT BE REMOVED UNLESS SPECIFICALLY CALLED OUT FOR REMOVAL. ALL SUCH TREES, AS WELL AS THOSE SPECIFICALLY LABELED FOR PROTECTION, SHALL BE PROTECTED AS PER THE COUNTY TREE PROTECTION STANDARDS FOR ROAD CONSTRUCTION PROJECTS. IF THE CONTRACTOR FEELS A TREE SHOULD BE REMOVED THAT IS NOT SHOWN AS SUCH, HE SHALL NOTIFY THE ENGINEER IMMEDIATELY SO THAT A DETERMINATION CAN BE MADE. FURTHER, DURING CONSTRUCTION, THE ENGINEER MAY IDENTIFY ADDITIONAL TREES WITHIN THE PROJECT LIMITS THAT MUST BE REMOVED IN THE INTEREST OF SAFETY AND/OR MAINTENANCE. IN EITHER CASE, THE CONTRACTOR SHALL REMOVE SUCH TREES AT THE DIRECTION OF THE ENGINEER AT NO ADDITIONAL COST TO THE COUNTY.



Know what's below
Call before you dig

PROJECT NOTES

- AN NOI IS REQUIRED FOR THIS PROJECT.
- THE DISTURBED AREA FOR THIS PROJECT IS 3.51 ACRES.
- ANY REFERENCE TO "THE DEPARTMENT" SHALL BE UNDERSTOOD BY THE CONTRACTOR TO MEAN THE CHATHAM COUNTY DEPARTMENT OF ENGINEERING. AND REFERENCES TO THE "DEPARTMENT'S SPECIFICATIONS" SHALL BE UNDERSTOOD BY THE CONTRACTOR TO MEAN THE GEORGIA DEPARTMENT OF TRANSPORTATION'S STANDARD SPECIFICATIONS CURRENT EDITION.
- CONTRACTOR SHALL BE AWARE THAT THE COMBINATION OF RECENT WEATHER AND HEAVY TRUCK TRAFFIC HAS DETERIORATED THE CONDITION OF THE EXISTING ROADBED. THE CONTRACTOR SHALL VISIT THE SITE AND SHALL BE AWARE OF THE SITE CONDITIONS PRIOR TO SUBMITTING A BID ON THIS PROJECT. SPECIFIC ISSUES TO BE AWARE OF INCLUDE THE PRESENCE OF UNSUITABLE MATERIALS THAT MUST BE REMOVED AND REPLACED WITH SUITABLE FILL BEFORE PLACING GEGRID AND SUBGRADE. DEVIATIONS IN THE EXISTING ROADBED ELEVATIONS FROM THOSE DEPICTED IN THE PLANS; AND THE PRESENCE OF HEAVY TRUCK TRAFFIC THAT MUST BE MAINTAINED DURING CONSTRUCTION.
- REMOVAL OF UNSUITABLE MATERIAL SHALL BE CONDUCTED BY THE CONTRACTOR AT THE DIRECTION AND SUPERVISION OF THE PROJECT ENGINEER, AND SHALL INCLUDE, BUT NOT LIMITED TO, PROOF-ROLLING IN THE PRESENCE OF THE PROJECT ENGINEER TO IDENTIFY UNACCEPTABLE AREAS. ALL WORK ASSOCIATED WITH IDENTIFYING AREAS OF UNSUITABLE MATERIAL SHALL BE INCLUDED IN PRICE BID FOR CLEARING & GRUBBING.
- CONTRACTOR SHALL RECEIVE APPROVAL OF SUB GRADE FROM THE PROJECT ENGINEER PRIOR TO PLACING GEGRID. GEGRID SHALL BE INSTALLED IN ACCORDANCE WITH MANUFACTURER'S INSTRUCTIONS. NO VEHICULAR TRAFFIC, INCLUDING CONSTRUCTION EQUIPMENT, WILL BE ALLOWED OVER THE GEGRID UNTIL THE MINIMUM DEPTH OF COVER AS RECOMMENDED BY THE MANUFACTURER IS IN PLACE.
- CONTRACTOR SHALL MAINTAIN A MINIMUM 20 FEET OF ROADWAY OPEN TO TRAFFIC DURING CONSTRUCTION. AGGREGATE SURFACE COURSE MAY BE USED TO MAINTAIN ROADWAY AS APPROVED BY THE PROJECT ENGINEER.
- CONTRACTOR SHALL PROVIDE GEORGIA R.L.S. CERTIFIED PRE- AND POST-CONSTRUCTION EARTHWORK CROSS SECTIONS.
- ENGINEER APPROVED EQUIVALENT SHALL MEAN A GEOFABRIC OR GEGRID MANUFACTURED BY A COMPANY OTHER THAN THAT SPECIFIED IN THE PLANS AND APPROVED BY THE PROJECT ENGINEER. CONTRACTOR SHALL SUBMIT SPECIFICATIONS FOR PROPOSED MATERIALS TO THE PROJECT ENGINEER ALONG WITH A LICENSED PROFESSIONAL ENGINEER'S CERTIFICATION THAT THE PROPOSED EQUIVALENT MEETS OR EXCEEDS THE PERFORMANCE STANDARDS OF THE SPECIFIED MATERIAL. A SAMPLE OF THE PROPOSED EQUIVALENT MATERIAL MAY BE REQUIRED FOR TESTING.

ROADWAY LEGEND

REQUIRED RIGHT OF WAY

EXISTING RIGHT OF WAY

PROPERTY LINE

CENTERLINE

DITCH OR SWALE

TYPICAL SECTION DITCH

TOP OF CUT

TOE OF FILL

EASEMENT FOR THE CONSTRUCTION AND MAINTENANCE OF DRAINAGE

EASEMENT FOR THE CONSTRUCTION OF SLOPES

EASEMENT FOR THE CONSTRUCTION OF DRIVEWAYS


FOR UTILITY LEGEND SEE SHEET 24-00

DULANY ROAD

GENERAL NOTES

McGee Partners, Inc.
www.mcgeepartners.com


FOUNDATION STABILIZATION DETAILS

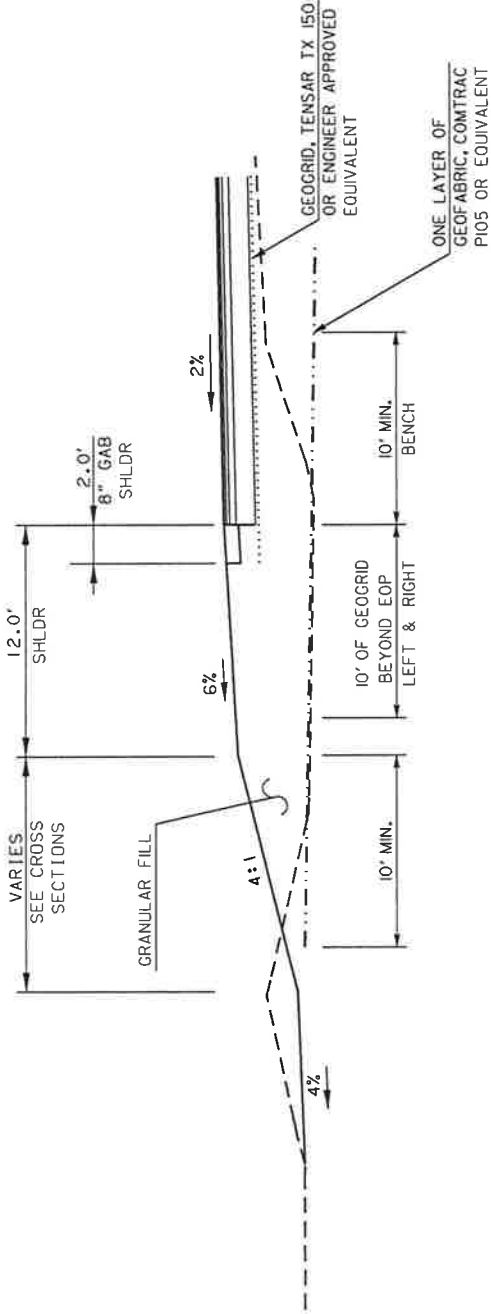

DULANY ROAD
STA 21+60.00 TO STA 29+20.00

NOTES:

1. TO PROVIDE STABILITY OVER LOOSE, SANDY SANDS IN LOW, WET AREAS, ONE LAYER OF HIGH STRENGTH GEOFABRIC SHALL BE PLACED ON TOP OF THE EXISTING GROUND AS SHOWN ABOVE PRIOR TO PLACING PROPOSED FILLS. BENCH ONE LAYER OF HIGH STRENGTH GEOFABRIC A MINIMUM OF 10 FT UNDER PROPOSED ROAD AND EXTEND FABRIC 10 FT BEYOND THE SHOULDER HINGE POINT.
2. CONTRACTOR SHALL PLACE GRANULAR FILL IN 8 IN LIFTS OVER GEOFABRIC AND COMPACT IN ACCORDANCE WITH STANDARD SPECIFICATIONS. GRANULAR FILL SHALL BE PLACED TO WITHIN 1' OF FINISHED GRADE. GRANULAR FILL MATERIAL AND PLACEMENT THEREOF SHALL BE INCLUDED IN PRICE BID FOR GRADING COMPLETE.
3. SHOULDER FEATURES, DIMENSIONS AND SLOPES VARY. SEE CROSS SECTIONS FOR EACH STATION RANGE LISTED.

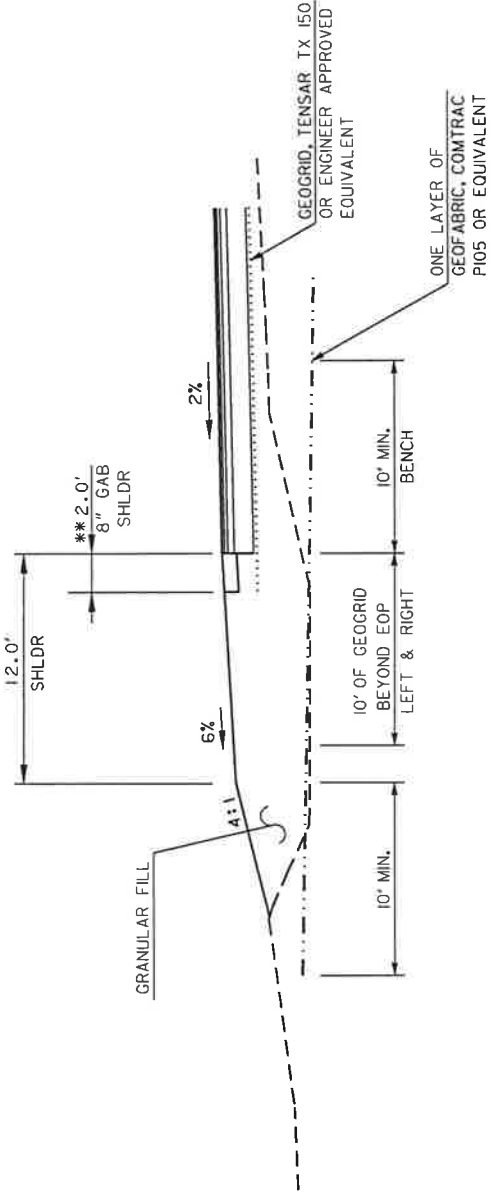

DULANY ROAD
STA 20+60.00 TO STA 21+60.00
STA 29+20.00 TO STA 32+20.00

** FROM STA 20+36.01 TO STA 21+37.45
LEFT AND RIGHT THE 2' SHOULDER
WILL BE PAVED WITH THE SAME
PAVEMENT DESIGN AS THE ROAD
SEE PLANS FOR DETAILS

DULANY ROAD

REVISION DATES

TYPICAL SECTIONS

McGee Partners, Inc.
www.mcgeepartners.com

SUMMARY OF SIGNING QUANTITIES

LOCATION	INSTL. NO.	CODE	HIGHWAY SIGNS				POSTS				POSTS				RESET SIGN	
			TYPE 3 SHEETING		TYPE 9 SHEETING		TYPE 7		TYPE 9		TYPE 9					
			SIZE	QTY	SF	SIZE	QTY	SF	LENGTH LF	QTY	LF	LENGTH LF	QTY	LF		
STA 55+51 LT		RI-2				36" X 36" X 36"	1	3.90								EA
STA 20+58 RT		RI-1														
STA 20+58 RT		D3-1														I
STA 20+58 RT		D3-1														I
STA 20+58 RT		R6-3A	30" X 24"	1	5.00											I
STA 20+75 LT		RI-2				36" X 36" X 36"	1	3.90								
STA 21+80 LT		R2-1	24" X 30"	1	5.00							14.75	1	14.50		
STA 31+95 RT		RI-1				36" X 36"	1	7.46				14.50	1	14.50		
STA 32+84 CL		WI-7				48" X 24"	1	8.00				13.00	1	13.00		
STA 56+95 LT		R5-1				30" X 30"	1	6.25				14.00	1	14.00		
STA 58+95 LT		RI-1A				36" X 24"	1	6.00				13.50	1	13.50		
PROJECT TOTAL:					10.00			35.51			98.75			16.00		3

SUMMARY OF STRIPING QUANTITIES

LOCATION	THERMOPLASTIC PAVEMENT MARKING										RAISED PAVEMENT MARKERS		RAISED PAVEMENT MARKERS	
	SOLID				SKIP		HATCHING		ARROW TYPE 2	TYPE 1		TYPE 3	EA	
	WHITE 5 INCH	YELLOW 5 INCH	WHITE 24 INCH	WHITE 5 INCH	WHITE	YELLOW	TYPE 1							
							SY	EA						
BEGIN TO STA 22+80	LF	LF	LF	GLF	SY	SY			EA	EA				
STA 22+80 TO STA 27+40	741	444	13		99				2	14	9			
STA 27+40 TO STA 32+00	1180	519		240					4	18	14			
STA 32+00 TO END	1375	910	25			130			6	12	23			
	119													
PRESIDENT ST. STA 56+70 TO END	453	100							2		9			
PROJECT TOTAL:	3868	1973	38	240	99	152			14	44	55			

1. ALL STANDARD HIGHWAY SIGNS SHALL BE FABRICATED AND ERRECTED IN ACCORDANCE WITH THE DETAILS SHOWN IN THE PLANS, THE MANUAL OF UNIFORM TRAFFIC CONTROL DEVICES, CURRENT EDITION, AND THE GEORGIA DEPARTMENT OF TRANSPORTATION SPECIFICATIONS, SUPPLEMENTAL SPECIFICATIONS, AND/OR SPECIAL PROVISIONS.

2. SIGN ERECTION STATIONS ARE APPROXIMATE AND MAY BE ADJUSTED TO MEET FIELD LOCATIONS WHERE NECESSARY, BUT SHALL BE WITHIN THE LIMITATIONS SET FORTH IN THE MANUAL ON UNIFORM TRAFFIC CONTROL DEVICES, CURRENT EDITION. NO SIGN LOCATION SHALL BE CHANGED BY THE CONTRACTOR WITHOUT PRIOR APPROVAL FROM THE PROJECT ENGINEER.

3. ALL STANDARD HIGHWAY SIGNS SHALL BE ERRECTED AT A HEIGHT OF 7 FEET ABOVE THE NORMAL EDGE OF PAVEMENT TO THE BOTTOM OF THE SIGN ASSEMBLY.

4A. HORIZONTAL CLEARANCE FOR STANDARD HIGHWAY SIGNS MOUNTED BEHIND GUARDRAIL SHALL BE 6 FEET FROM THE FACE OF THE GUARDRAIL TO THE NEARER EDGE OF THE SIGN(S).

4B. HORIZONTAL CLEARANCE FOR STANDARD HIGHWAY SIGNS ON ALL OTHER ROADWAYS SHALL BE 6 FEET FROM THE EDGE OF THE PAVED SHOULDER OR 12 FEET FROM THE NORMAL EDGE OF PAVEMENT TO THE NEARER EDGE OF THE SIGN(S), WHICHEVER IS GREATER. THE HORIZONTAL CLEARANCE IN NON-MOUNTABLE CURB SECTIONS SHALL BE AT LEAST 2 FEET FORM THE CURB FACE TO THE NEARER EDGE OF THE SIGN(S).

5. SINGLE PLATE, HORIZONTAL RECTANGULAR SIGNS OVER 48 INCHES IN WIDTH SHALL BE MOUNTED ON TWO POSTS WITH 2 EACH 2 INCH X ½ INCH X (WIDTH OF SIGN) ALUMINUM OR GALVANIZED STEEL STRAPS. THE STRAPS SHALL BE FLUSH WITH THE BACK OF THE SIGN WITH ONE EACH ACROSS THE TOP AND BOTTOM OF THE SIGN. THE CENTERLINE OF EACH POST SHALL BE INSET 1/6TH OF THE SIGN WIDTH FROM THE EDGE OF THE SIGN. SIGN PLATE BOLT HOLES SHALL BE ¾ INCH DIAMETER, DRILLED OR PUNCHED, AS SHOWN ON THE SIGN PLATE DETAILS.

6. EACH 42 OR 48 INCH WIDE X 18 OR 24 INCH HIGH SIGN REQUIRES ONE 2 INCH X ½ INCH X (WIDTH OF SIGN) ALUMINUM OR GALVANIZED STEEL STRAP LOCATED IN THE CENTER OF THE SIGN AND FLUSH WITH THE BACK OF THE SIGN.

7. SIGN ASSEMBLIES SHALL BE MOUNTED ON ALUMINUM OR GALVANIZED STEEL STRAP FRAMES. FOR DETAILS AND STRAP SPECIFICATIONS REFER TO SIGN ASSEMBLY-TYPICAL FRAMING DETAILS.

8. TYPE III (ENCAPSULATED LENS) REFLECTIVE SHEETING SHALL BE USED FOR ALL STANDARD HIGHWAY SIGNS REQUIRING REFLECTORIZED BACKGROUNDS EXCEPT AS SPECIFIED BELOW OR SPECIFIED OTHERWISE IN THE PLANS. EITHER CLASS 1 OR CLASS 2 ADHESIVE BACKING IS PERMISSIBLE.

9. TYPE IX (WIDE ANGLE PRISMATIC) REFLECTIVE SHEETING SHALL BE USED FOR ALL RED SERIES SIGNS (RI-1, RI-2, RI-3A, RI-4A, R5-1A).

10. TYPE IX (WIDE ANGLE PRISMATIC) FLUORESCENT YELLOW REFLECTIVE SHEETING SHALL BE USED FOR SCHOOL ZONE (SI-1, S2-1, S3-1, S4-3, AND THE TOP PORTION OF THE SS-1) SIGNS, BICYCLE CROSSING (WII-1) SIGNS, AND PEDESTRIAN CROSSING (WII-2 AND WIIA-2) SIGNS. SIGNS WITHIN THE SAME ASSEMBLY AS THE SCHOOL ZONE SIGNS SPECIFICALLY LISTED ABOVE AND ALL REGULATORY SIGNS PLACED AS PART OF THE SCHOOL ZONE SIGNING SHALL HAVE TYPE IX (WIDE ANGLE PRISMATIC) REFLECTIVE SHEETING BACKGROUNDS OF THE APPROPRIATE COLOR.

11. TYPE IX (WIDE ANGLE PRISMATIC) FLUORESCENT YELLOW REFLECTIVE SHEETING SHALL BE USED FOR ALL WARNING SIGNS.

12. A ½ INCH MINIMUM AIR SPACE SHALL BE REQUIRED BETWEEN ALL SIGN PLATES WITHIN AN ASSEMBLY.

13. WHERE SIGNS WITHIN AN ASSEMBLY EXTEND BELOW THE STANDARD MOUNTING HOLES ON THE POST(S), ADDITIONAL ¾ INCH DIAMETER HOLE(S), DRILLED OR PUNCHED, SHALL BE REQUIRED TO PROPERLY MOUNT THE ASSEMBLY.

14. FOR DETAILS OF SPECIAL DESIGN HIGHWAY SIGNS, SEE DETAILS OF MISCELLANEOUS SIGNS.

15. CONTRACTOR SHALL, AS REQUESTED BY THE PROJECT ENGINEER, BE REQUIRED TO REMOVE ANY EXISTING SIGNS THAT ARE DUPLICATED OR ARE CONTRARY TO THE INCLUDED SIGN PLANS.
- | | | REVISION DATES | | | | DULANY ROAD | | | | |
|--|--|----------------|--|--|--|--------------------|-------|----------|------|--|
| | | | | | | | | | | |
| | | | | | | | | | | |
| | | | | | | | | | | |
| | | | | | | SUMMARY QUANTITIES | | | | |
| | | | | | | DESIGNED | DRAWN | CHECKED | DATE | |
| | | | | | | RCM | CNB | TMC | | |
| | | | | | | JOB NO. | | SCALE | | |
| | | | | | | 3003019 | | AS SHOWN | | |
| | | | | | | SHEET | | | REV. | |
| | | | | | | 6-02 | | | | |

DATE \$\$\$
\$0USEP\$

TIME \$\$\$ #PM #
\$SPENTABLE\$

\$DGN\$

COUNTY	PROJECT NUMBER	SHEET NUMBER	TOTAL SHEETS
CHATHAM	3003019	10	93

ITEM NO.	DESCRIPTION	UNITS	QUANTITY
DETAILED ESTIMATE			
150-1000	TRAFFIC CONTROL - DULANY ROAD	LS	1
201-1500	CLEARING & GRUBBING - DULANY ROAD	LS	1
208-0100	IN PLACE EMBANKMENT	CY	59
310-1101	GR AGGR BASE CRS, INCL MATL	TN	4000
318-3000	AGGR SURF CRS	TN	1200
402-3121	RECYCLED ASPH CONC 25 MM SUPERPAVE, GP 10R 2, INCL BITUM MATL & H LIME	TN	1500
402-3130	RECYCLED ASPH CONC 12.5 MM SUPERPAVE, GP 2 ONLY, INCL BITUM MATL & H LIME	TN	550
402-3190	RECYCLED ASPH CONC 19 MM SUPERPAVE, GP 10R 2, INCL BITUM MATL & H LIME	TN	730
413-1000	BITUM TACK COAT	TN	1000
441-0748	CONCRETE MEDIAN, 6 IN	GL	47
441-6740	CONC CURB & CUTTER, 8 IN X 30 IN, TP 7	SY	24
457-9991	GEOGRID REINFORCEMENT, TENSAR TX 150 OR ENGINEER APPROVED EQUIVALENT	LF	4700
457-9992	GEOFABRIC, CONTRAC P105 OR ENGINEER APPROVED EQUIVALENT	SY	4200
550-1360	STORM DRAIN PIPE, 30 IN, H 1-10	LF	170
550-4230	FLARED END SECTION 30 IN, STORM DRAIN	LF	180
550-4236	FLARED END SECTION 36 IN, STORM DRAIN	EA	2
634-1200	RIGHT OF WAY MARKERS	EA	4
643-8200	BARRIER FENCE (ORANGE), 4 FT	EA	10
668-4300	STORM SEWER MANHOLE, TP 1	EA	520
603-1224	STN GROUTED RIP RAP, 24 IN	SY	64
603-2181	STN DUMPED RIP RAP, TP 3, 18 IN	SY	55
603-7000	PLASTIC FILTER FABRIC	SY	120
706-1003	TURF ESTABLISHMENT, TP C	AC	3
710-9000	PERMANENT SOIL REINFORCING MAT	SY	120
TEMPORARY EROSION CONTROL			
163-0232	TEMPORARY GRASSING	AC	3
163-0240	MULCH	TN	100
163-0300	CONSTRUCTION EXIT	EA	1
163-0503	CONSTRUCT AND REMOVE SILT CONTROL GATE, TP 3	EA	4
163-0528	CONSTRUCT AND REMOVE FABRIC CHECK DAM - TYPE C SILT FENCE	EA	500
163-9991	MULCH FILTER BERM	LF	500
165-0020	MAINTENANCE OF TEMPORARY SILT FENCE, TP B	LF	250
165-0030	MAINTENANCE OF TEMPORARY SILT FENCE, TP C	LF	700
165-0041	MAINTENANCE OF CHECK DAMS - ALL TYPES	LF	550
165-0087	MAINTENANCE OF SILT CONTROL GATE, TP 3	LF	250
165-0101	MAINTENANCE OF CONSTRUCTION EXIT	EA	4
167-1000	WATER QUALITY MONITORING AND SAMPLING	EA	1
167-1500	WATER QUALITY INSPECTIONS	EA	1
171-0020	TEMPORARY SILT FENCE, TYPE B	MO	6
171-0030	TEMPORARY SILT FENCE, TYPE C	LF	1400
700-8000	FERTILIZER MIXED GRADE	LF	1100
SIGNING AND MARKING			
611-5511	RESET SIGN	EA	3
636-1020	HIGHWAY SIGNS, TP 1MATL, REFL SHEETING, TP 3	SF	10
636-1033	HIGHWAY SIGNS, TP 1MATL, REFL SHEETING, TP 9	SF	36
636-2070	GALV STEEL POSTS, TP 7	LF	99
636-2090	GALV STEEL POSTS, TP 9	LF	16
653-0120	THERMOPLASTIC PYMT MARKING, ARROW, TP 2	EA	14
653-1501	THERMOPLASTIC SOLID TRAF STRIPE, 5 IN, WHITE	LF	3900
653-1502	THERMOPLASTIC SOLID TRAFFIC STRIPE, 5 IN, YELLOW	LF	2000
653-1704	THERMOPLASTIC SOLID TRAF STRIPE, 24 IN, WHITE	LF	38
653-3501	THERMOPLASTIC SKIP TRAF STRIPE, 5 IN, WHITE	GLF	240
653-6004	THERMOPLASTIC TRAF STRIPING, WHITE	SY	99
653-6006	THERMOPLASTIC TRAF STRIPING, YELLOW	SY	160
654-1001	RAISED PYMT MARKERS TP 1	EA	44
654-1003	RAISED PYMT MARKERS TP 3	EA	55


REVISION DATES

DULANY ROAD

DETAILED ESTIMATE

McGee Partners, Inc.
www.mcgeepartners.com

DESIGNED	DRAWN	CHECKED	DATE	SCALE	JOB NO.	SHEET	REV.
RCM	CMB	TMC		AS SHOWN	3003019	9-01	

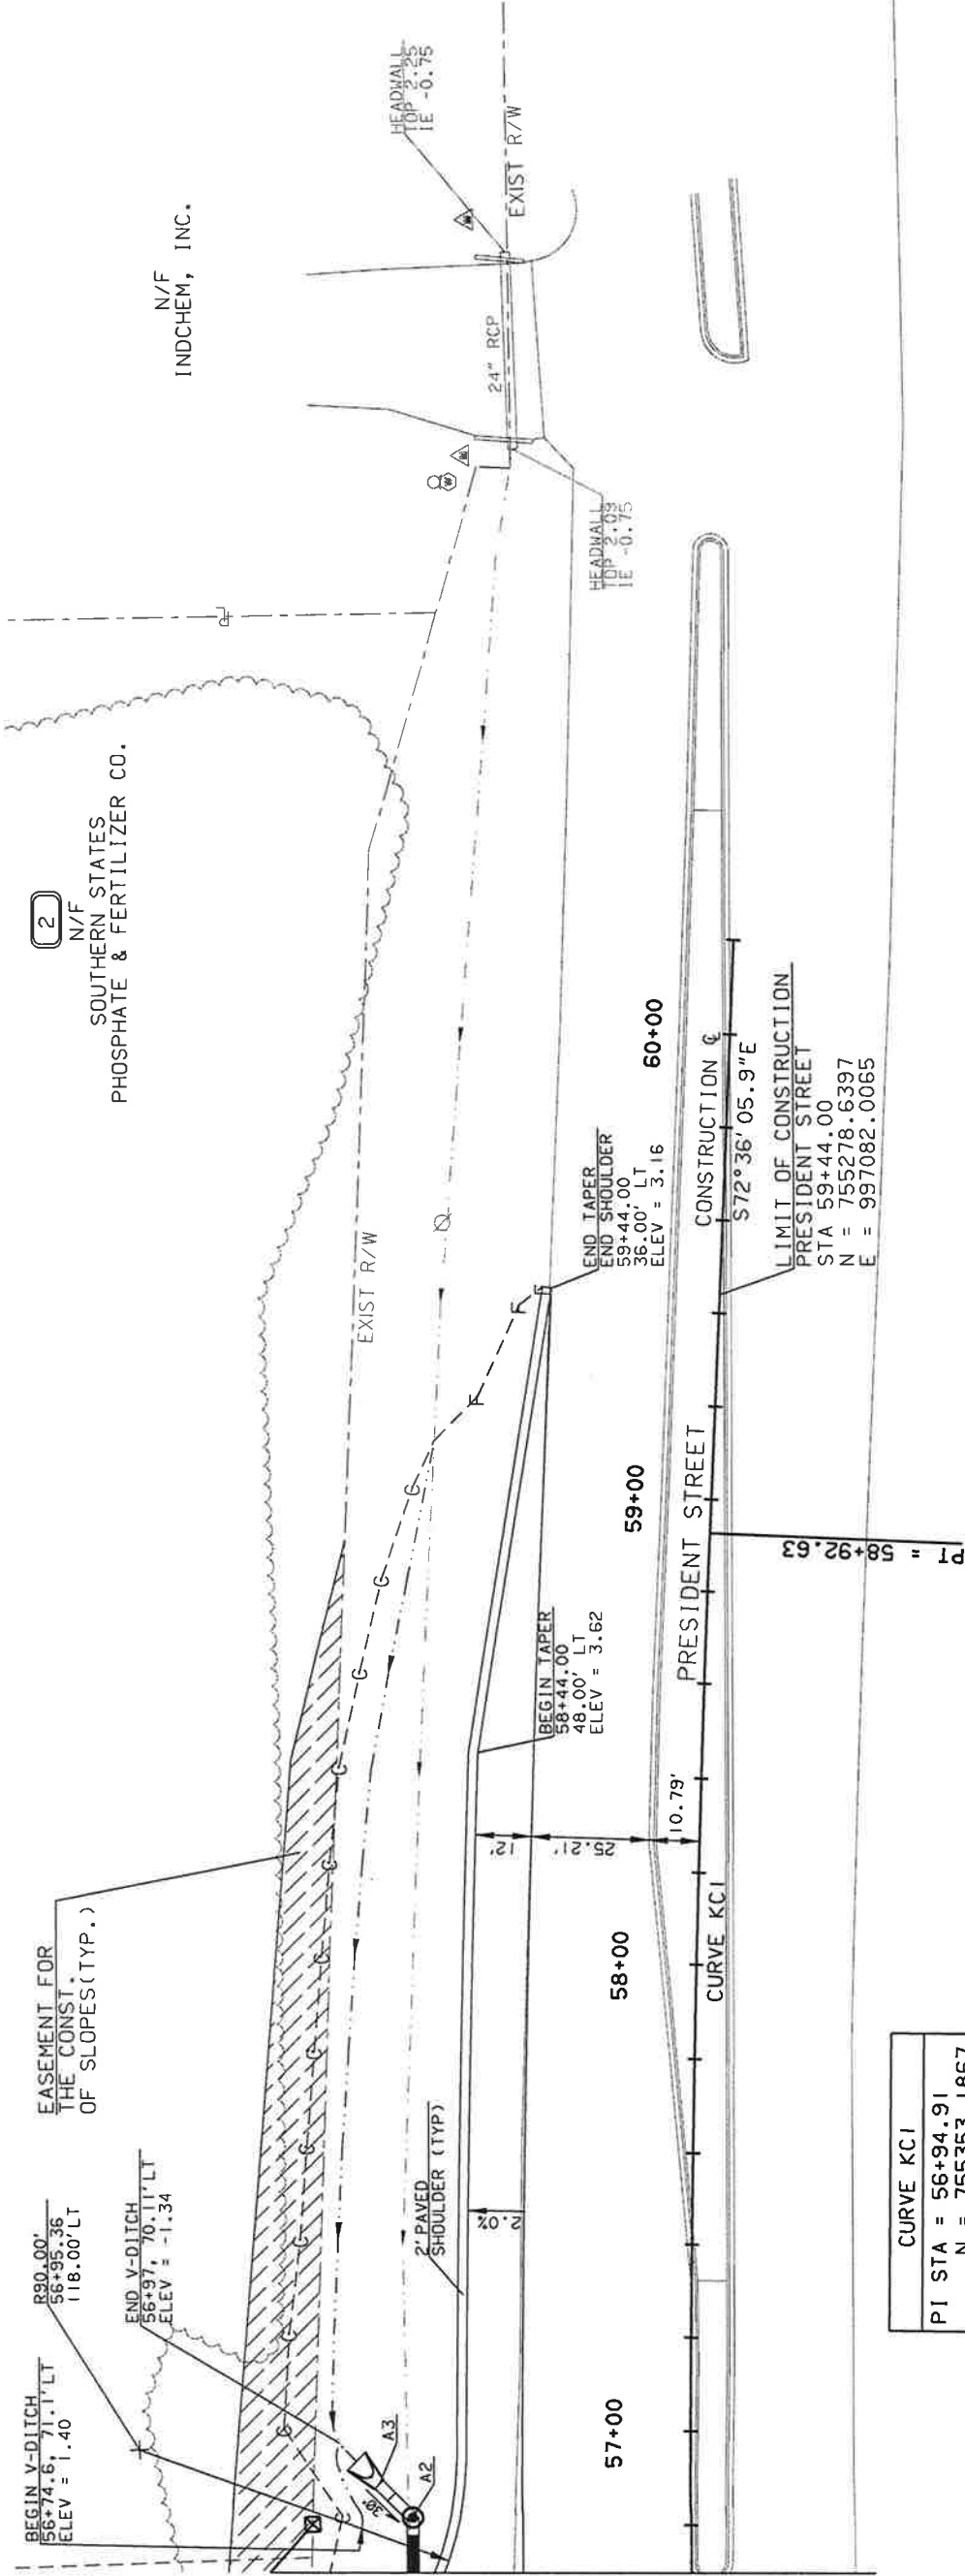

CURVE KCI	
PI STA =	56+94.91
N =	755353.1867
E =	996844.1030
DELTA =	4°37'35.4"
R =	4900.00'
T =	197.94'
L =	395.66'




McGee Partners, Inc.
www.mcgeepartners.com

DULANY ROAD

REVISION DATES

CROSSROAD PLAN AND PROFILE

DESIGNED	DRAWN	CHECKED	DATE	SCALE	JOB NO.	SHEET	REV.
RCM	CNB	TMC		AS SHOWN	3003019	14-01	

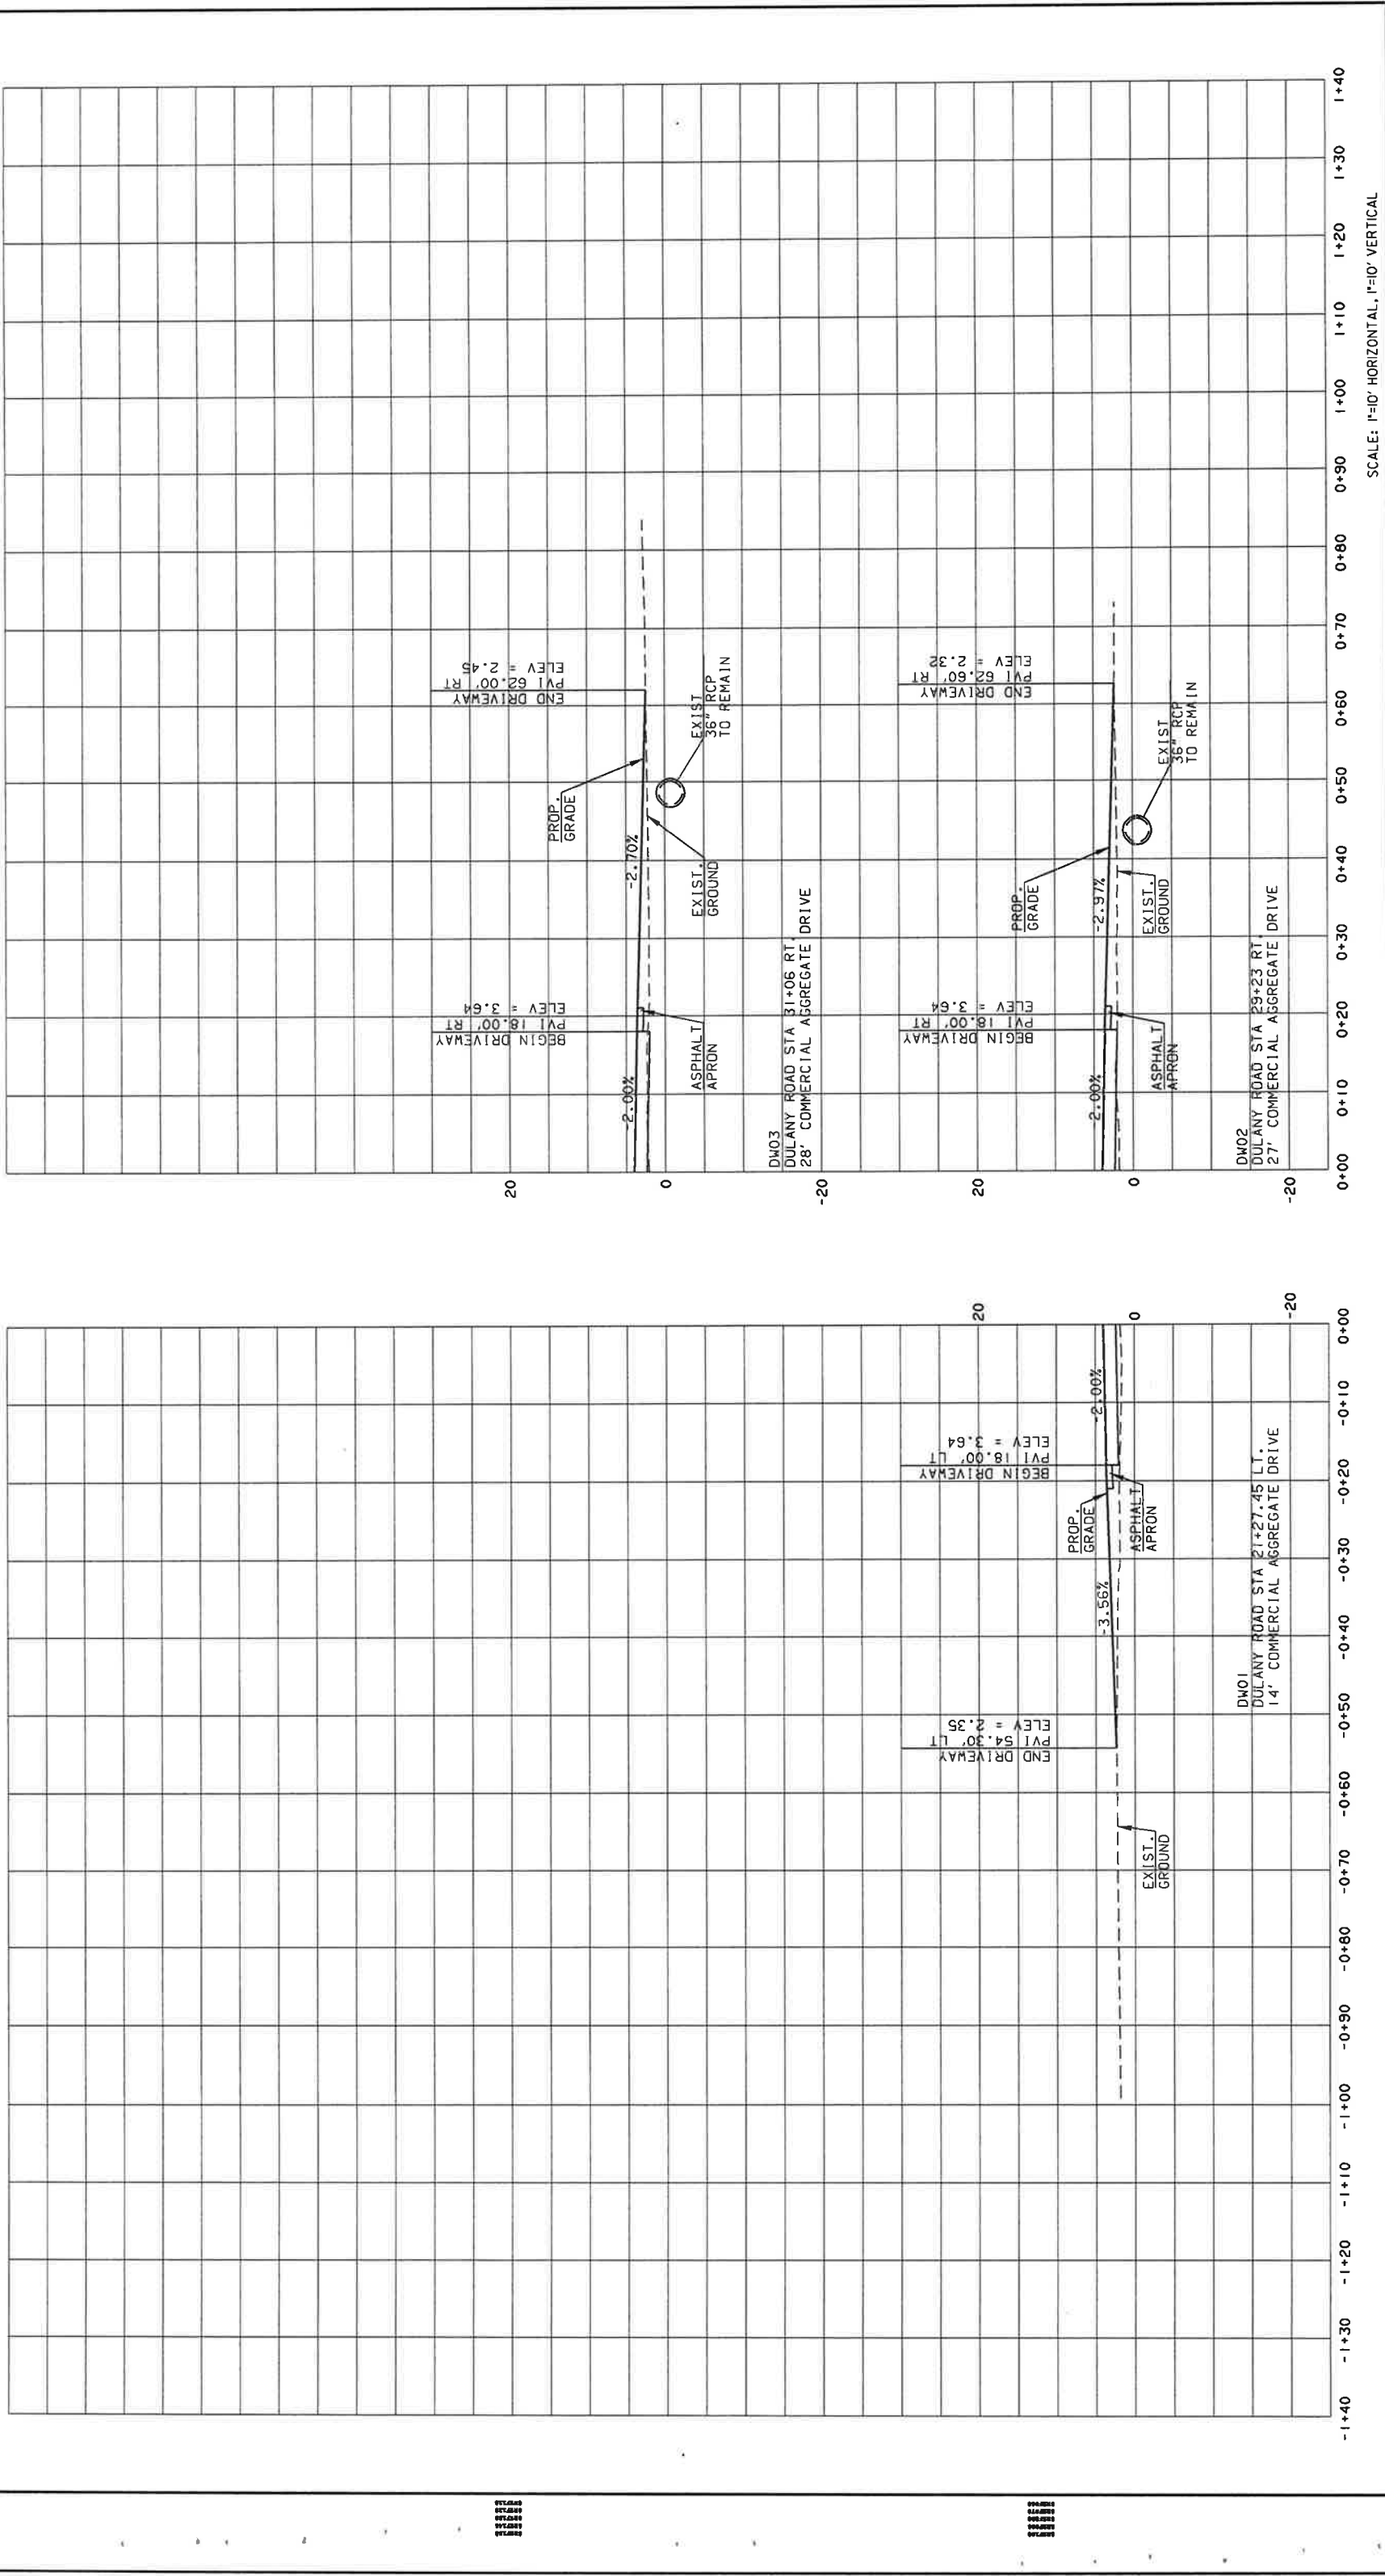


McGee Partners, Inc.
www.mcgeepartners.com


REVISION DATES

DULANY ROAD

DRIVEWAY PROFILE

DESIGNED: RCM
DRAWN: CNB
CHECKED: TMC
DATE: 3/27/2008
JOB NO.: 3003019
SHEET: 17-01
REV.: 1

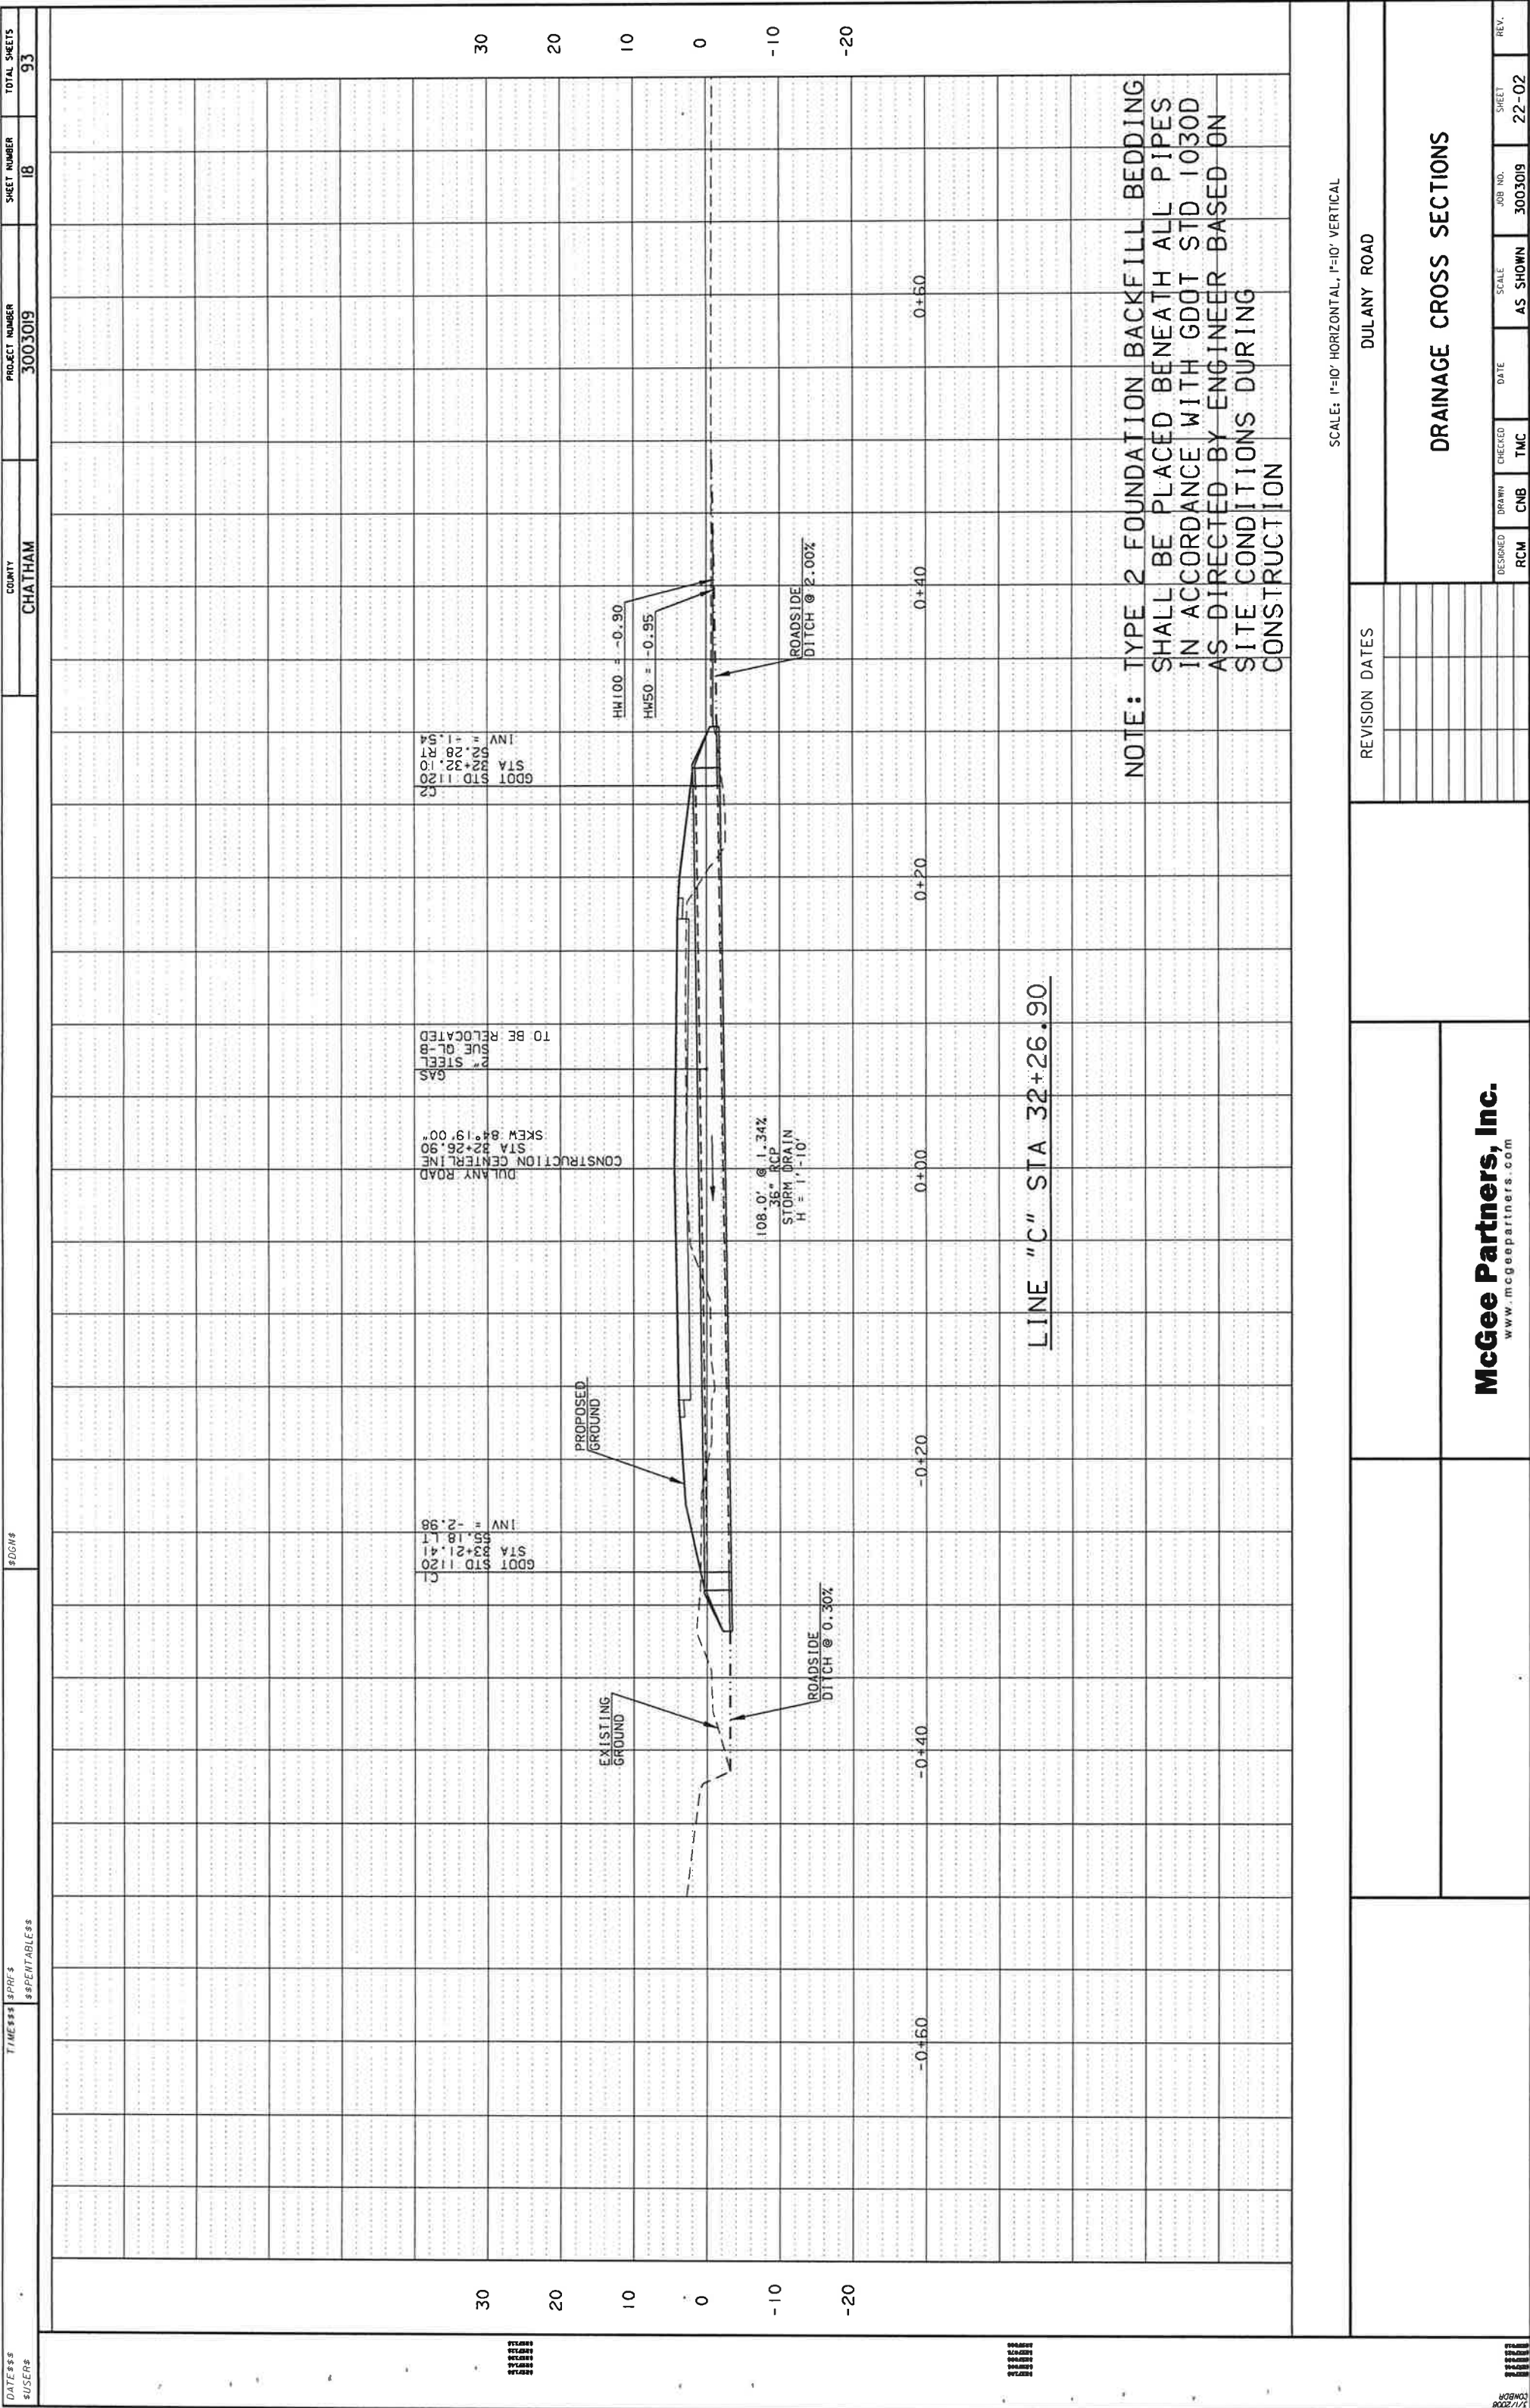

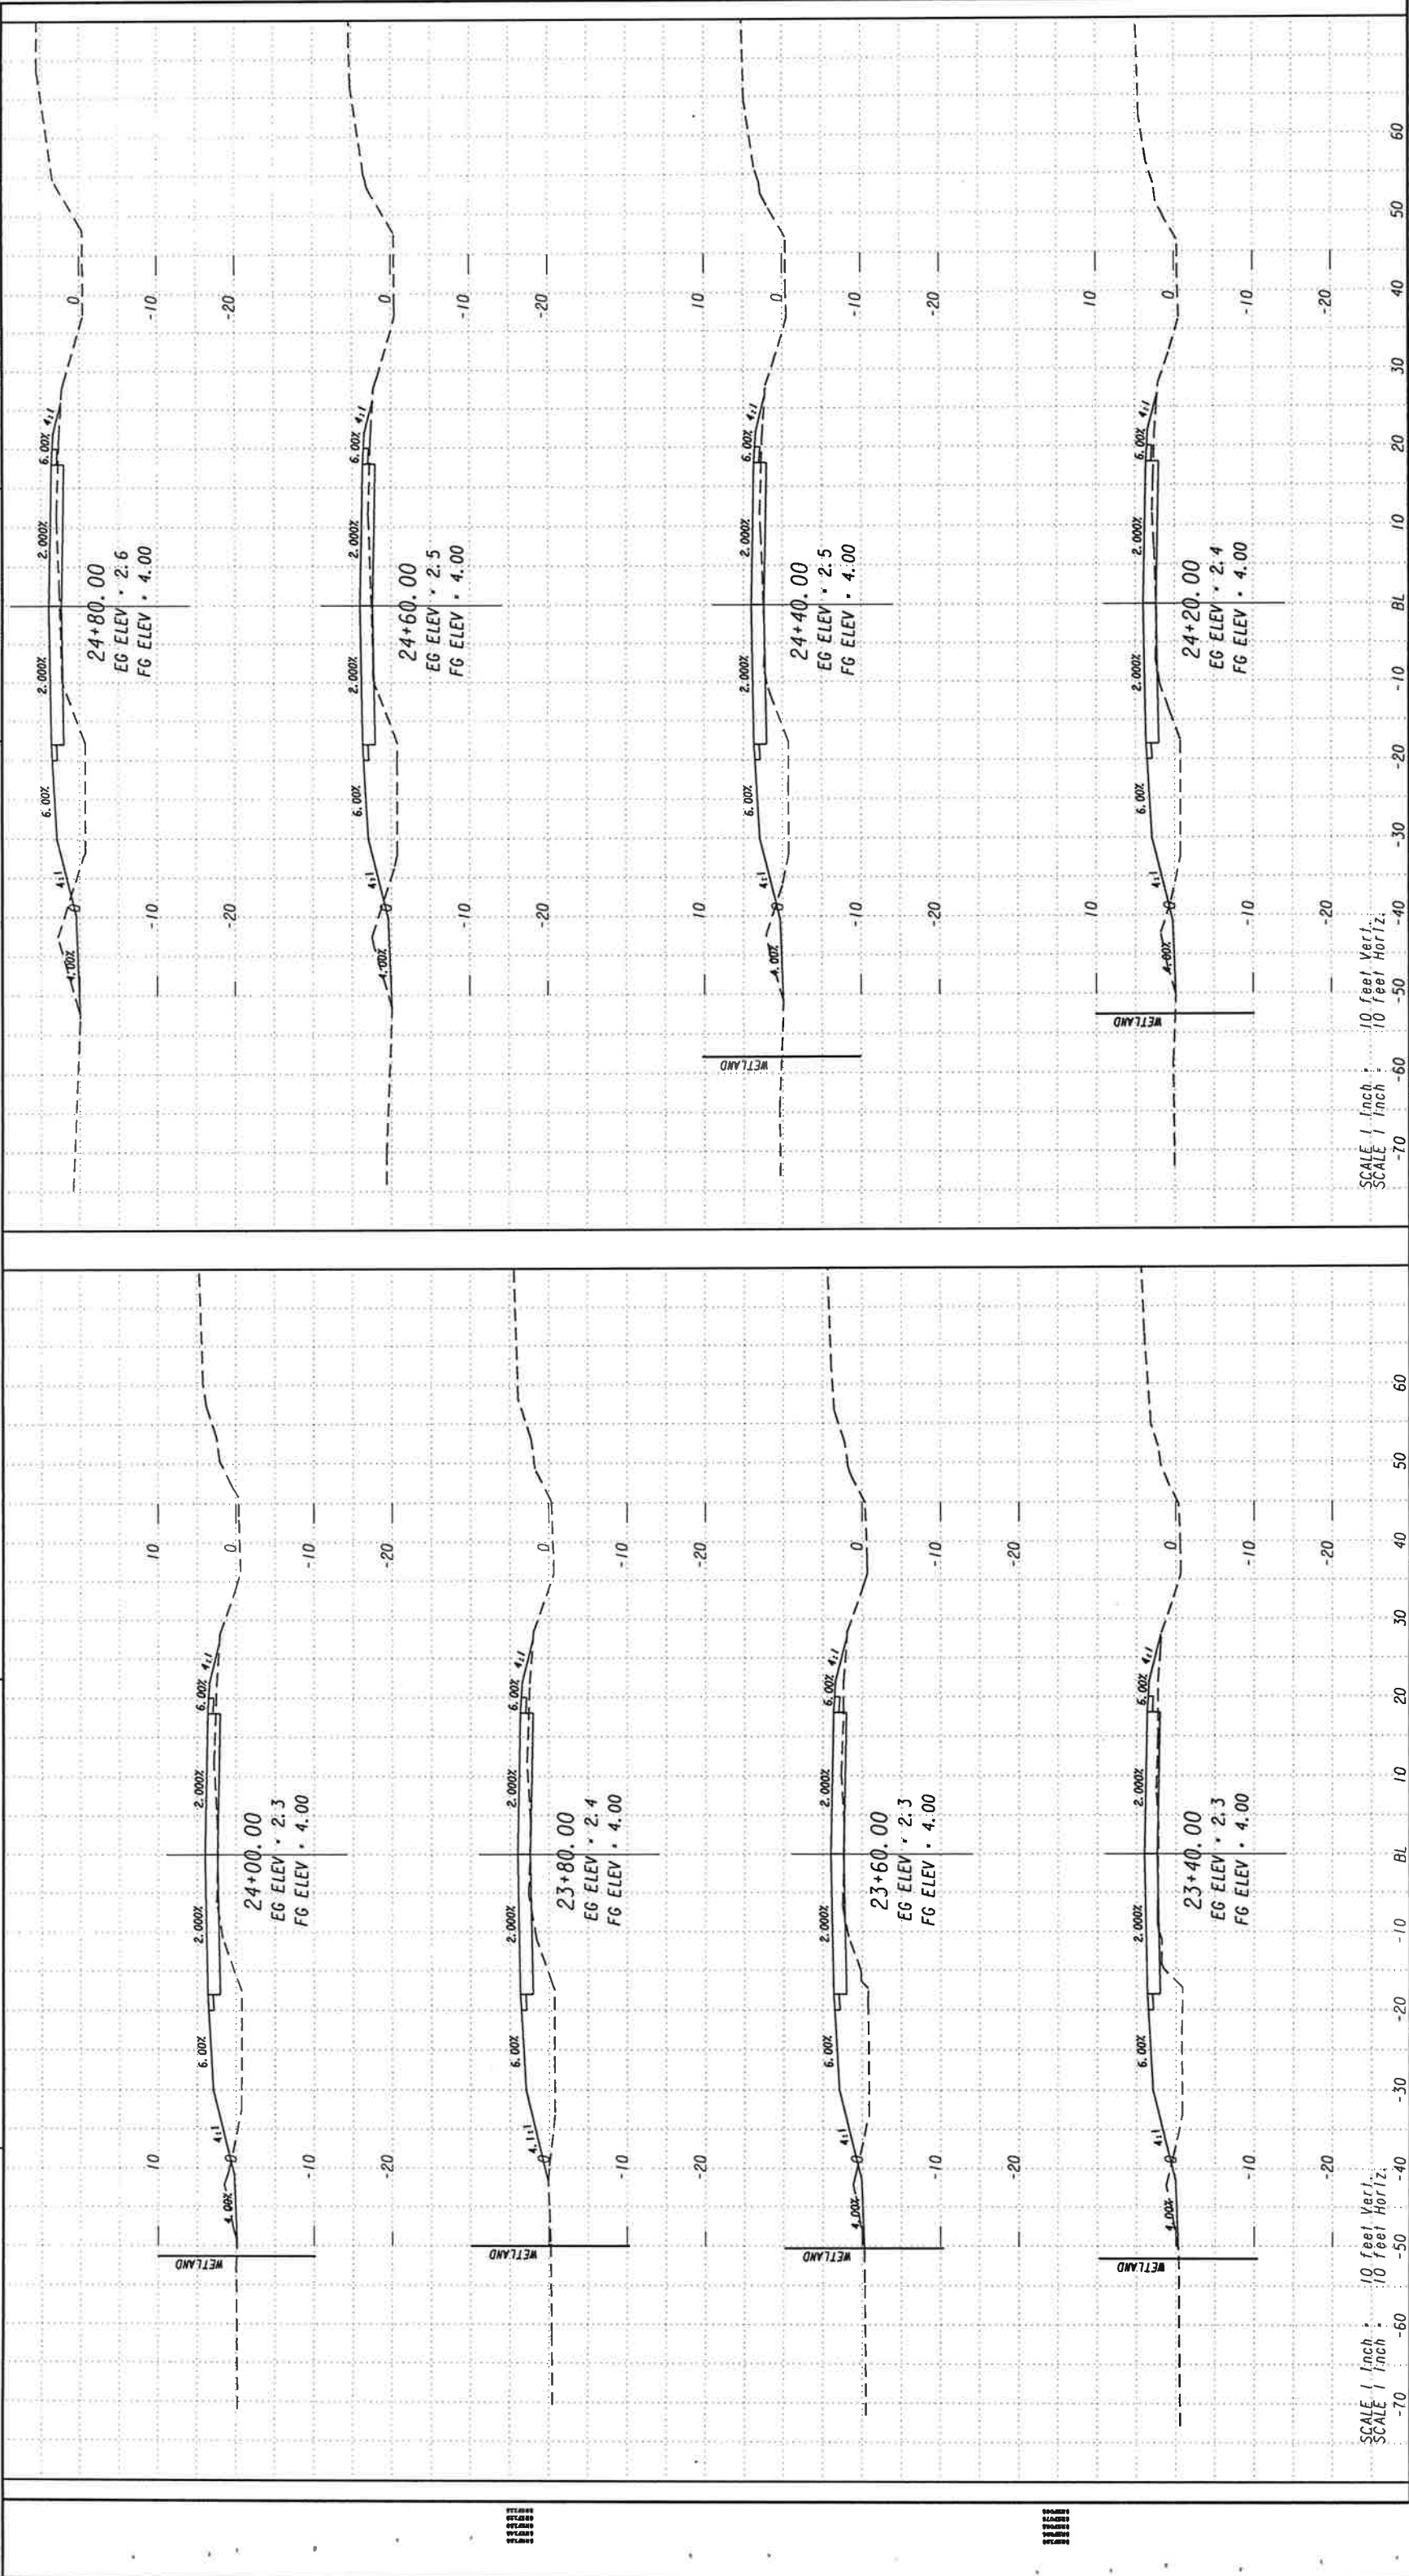

REVISION DATES

DULANY ROAD

EARTHWORK CROSS SECTIONS

DULANY ROAD

McGee Partners, Inc.

www.mcgeepartners.com

DESIGNED
RCM

DRAWN
CNB

CHECKED
TMC


DATE

SCALE
AS SHOWN

JOB NO.
3003019

SHEET
23-03

REV.

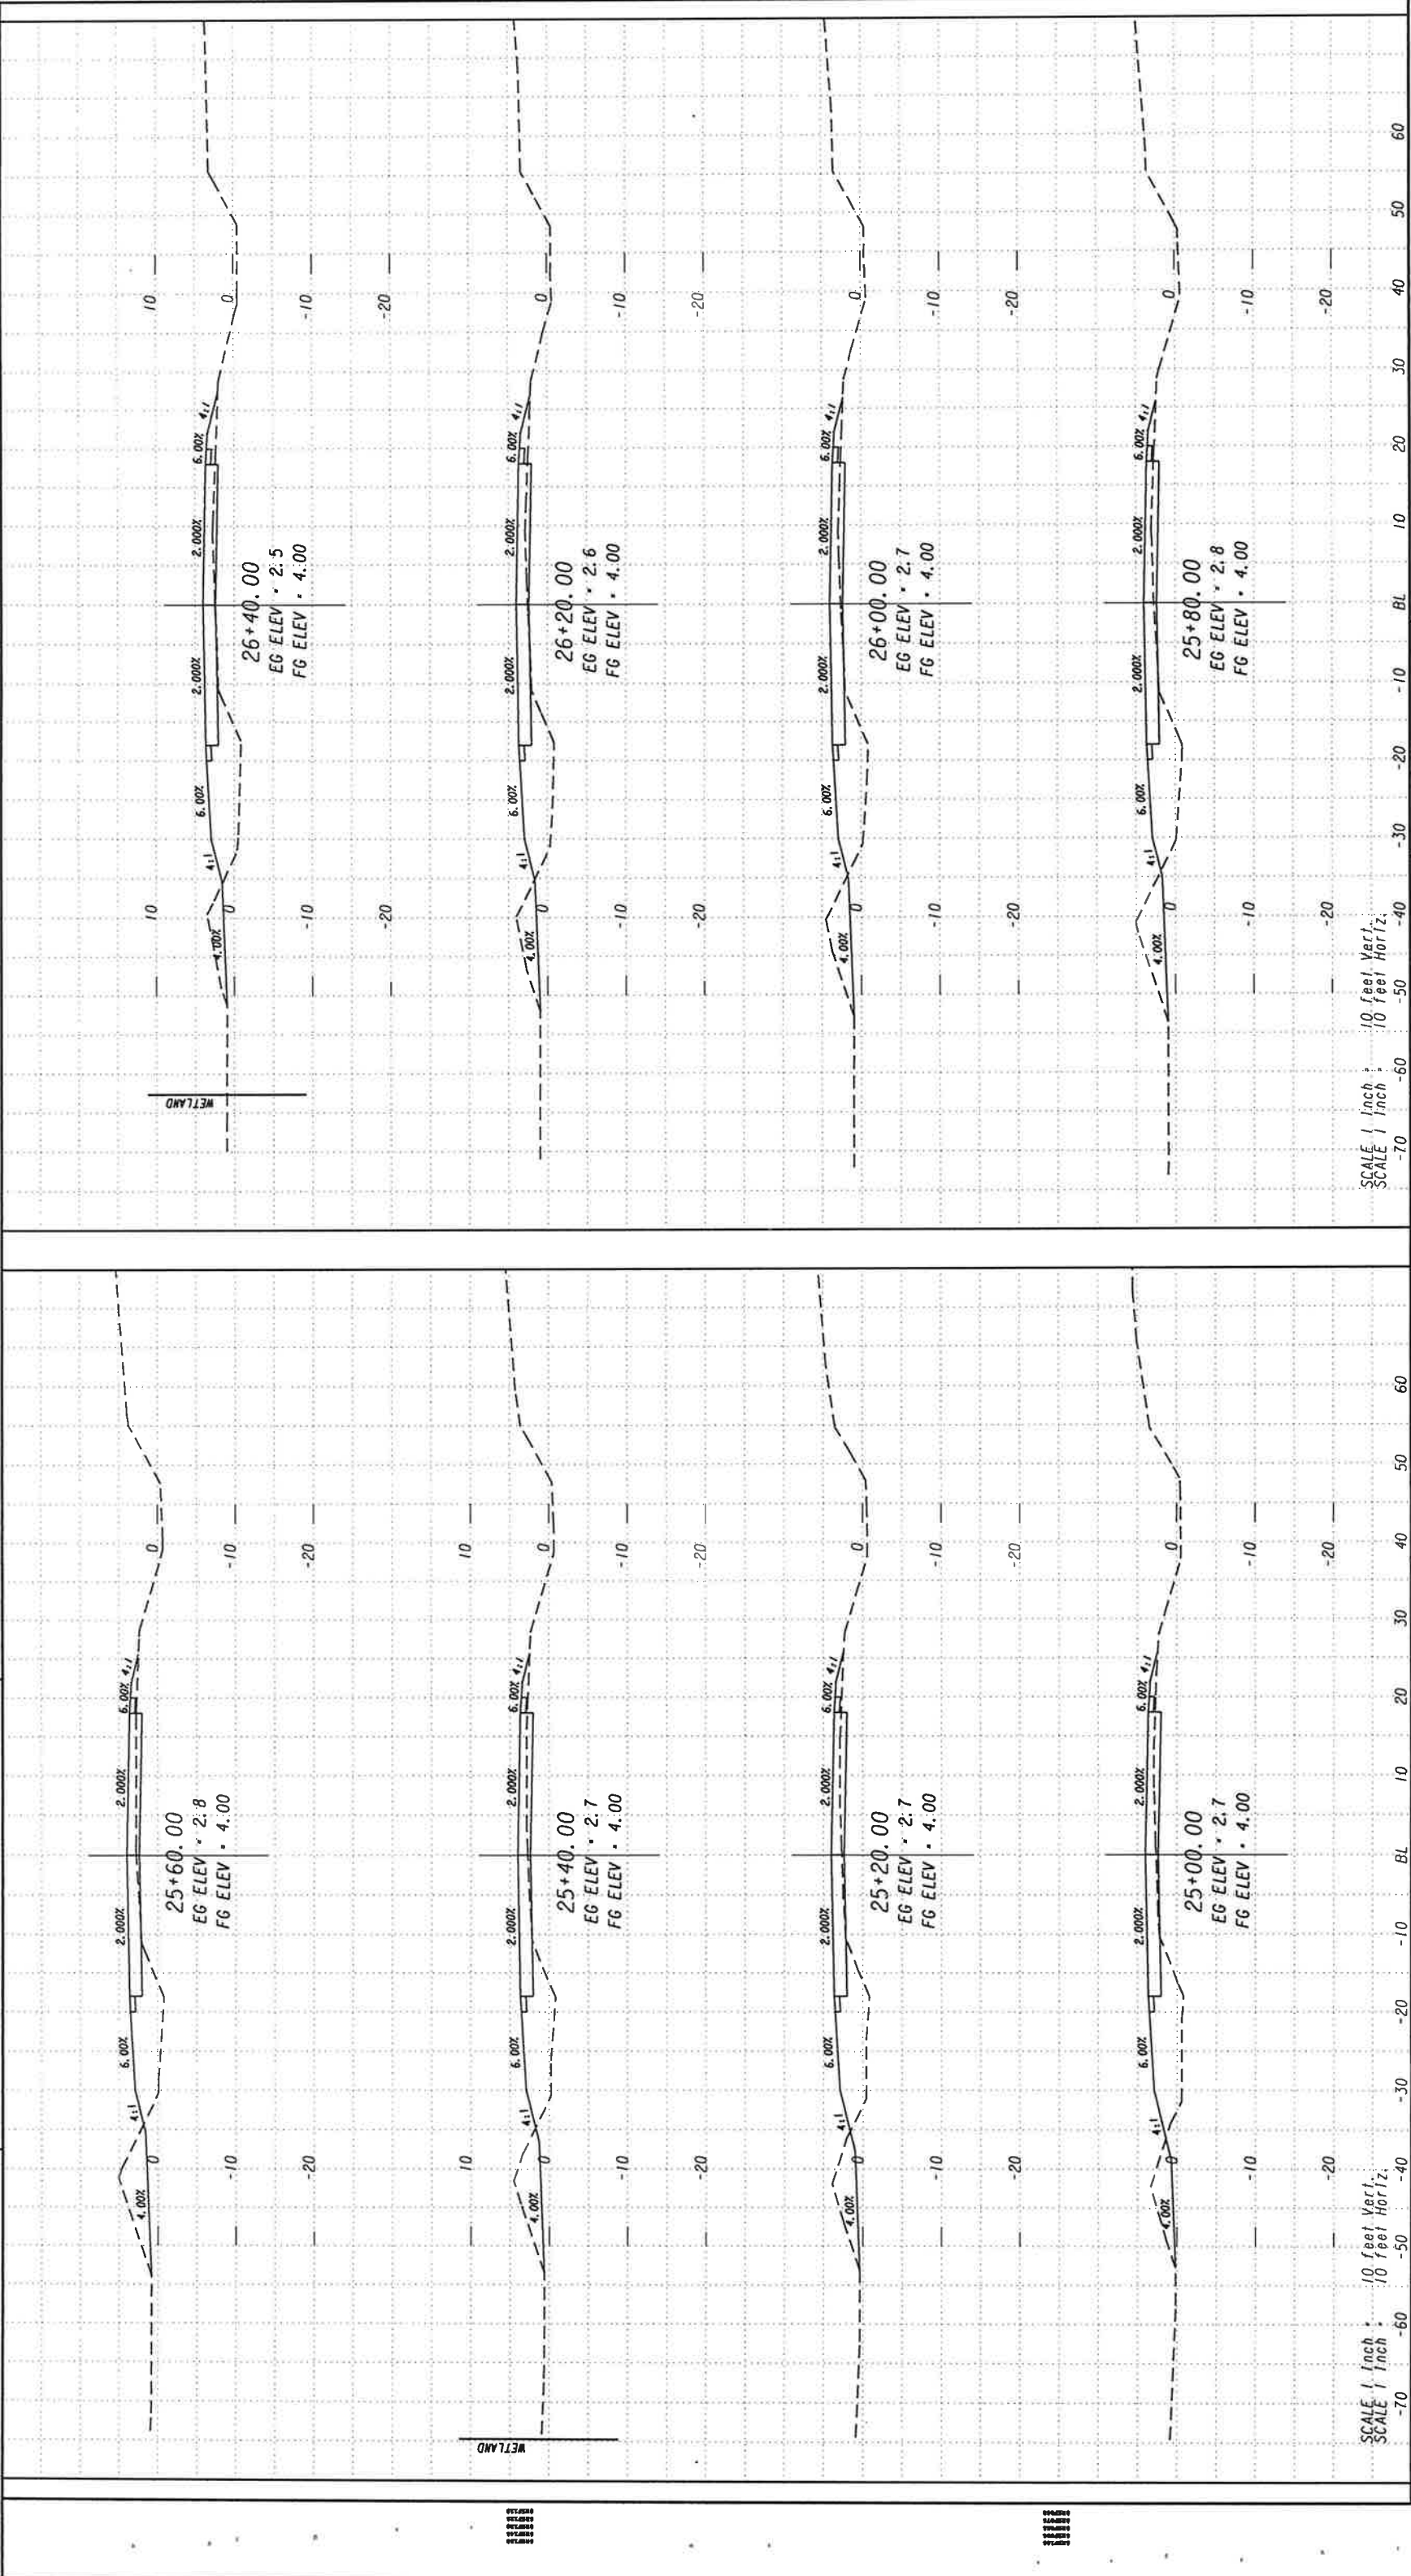

DATE: 03/12/2010 10:00 AM
USER: JLM

TIME: 10:00 AM
SHEET: 27

PROJECT: 3003019
COUNTY: CHATHAM

SCALE: 1" = 10' Vert.
1" = 10' Horiz.

INTERSECTION DULANY ROAD

56+80.00
EG ELEV = 5.3
PGL ELEV = 5.32

55+20.00
EG ELEV = 4.7
PGL ELEV = 4.73

55+10.00
EG ELEV = 4.8
PGL ELEV = 4.76

55+03.89
EG ELEV = 4.8
PGL ELEV = 4.79

57+40.00
EG ELEV = 5.3
PGL ELEV = 5.30

57+20.00
EG ELEV = 5.3
PGL ELEV = 5.33

57+00.00
EG ELEV = 5.3
PGL ELEV = 5.34


REVISION DATES


DULANY ROAD


EARTHWORK CROSS SECTIONS
PRESIDENT STREET

McGee Partners, Inc.
www.mcgeepartners.com

23-09

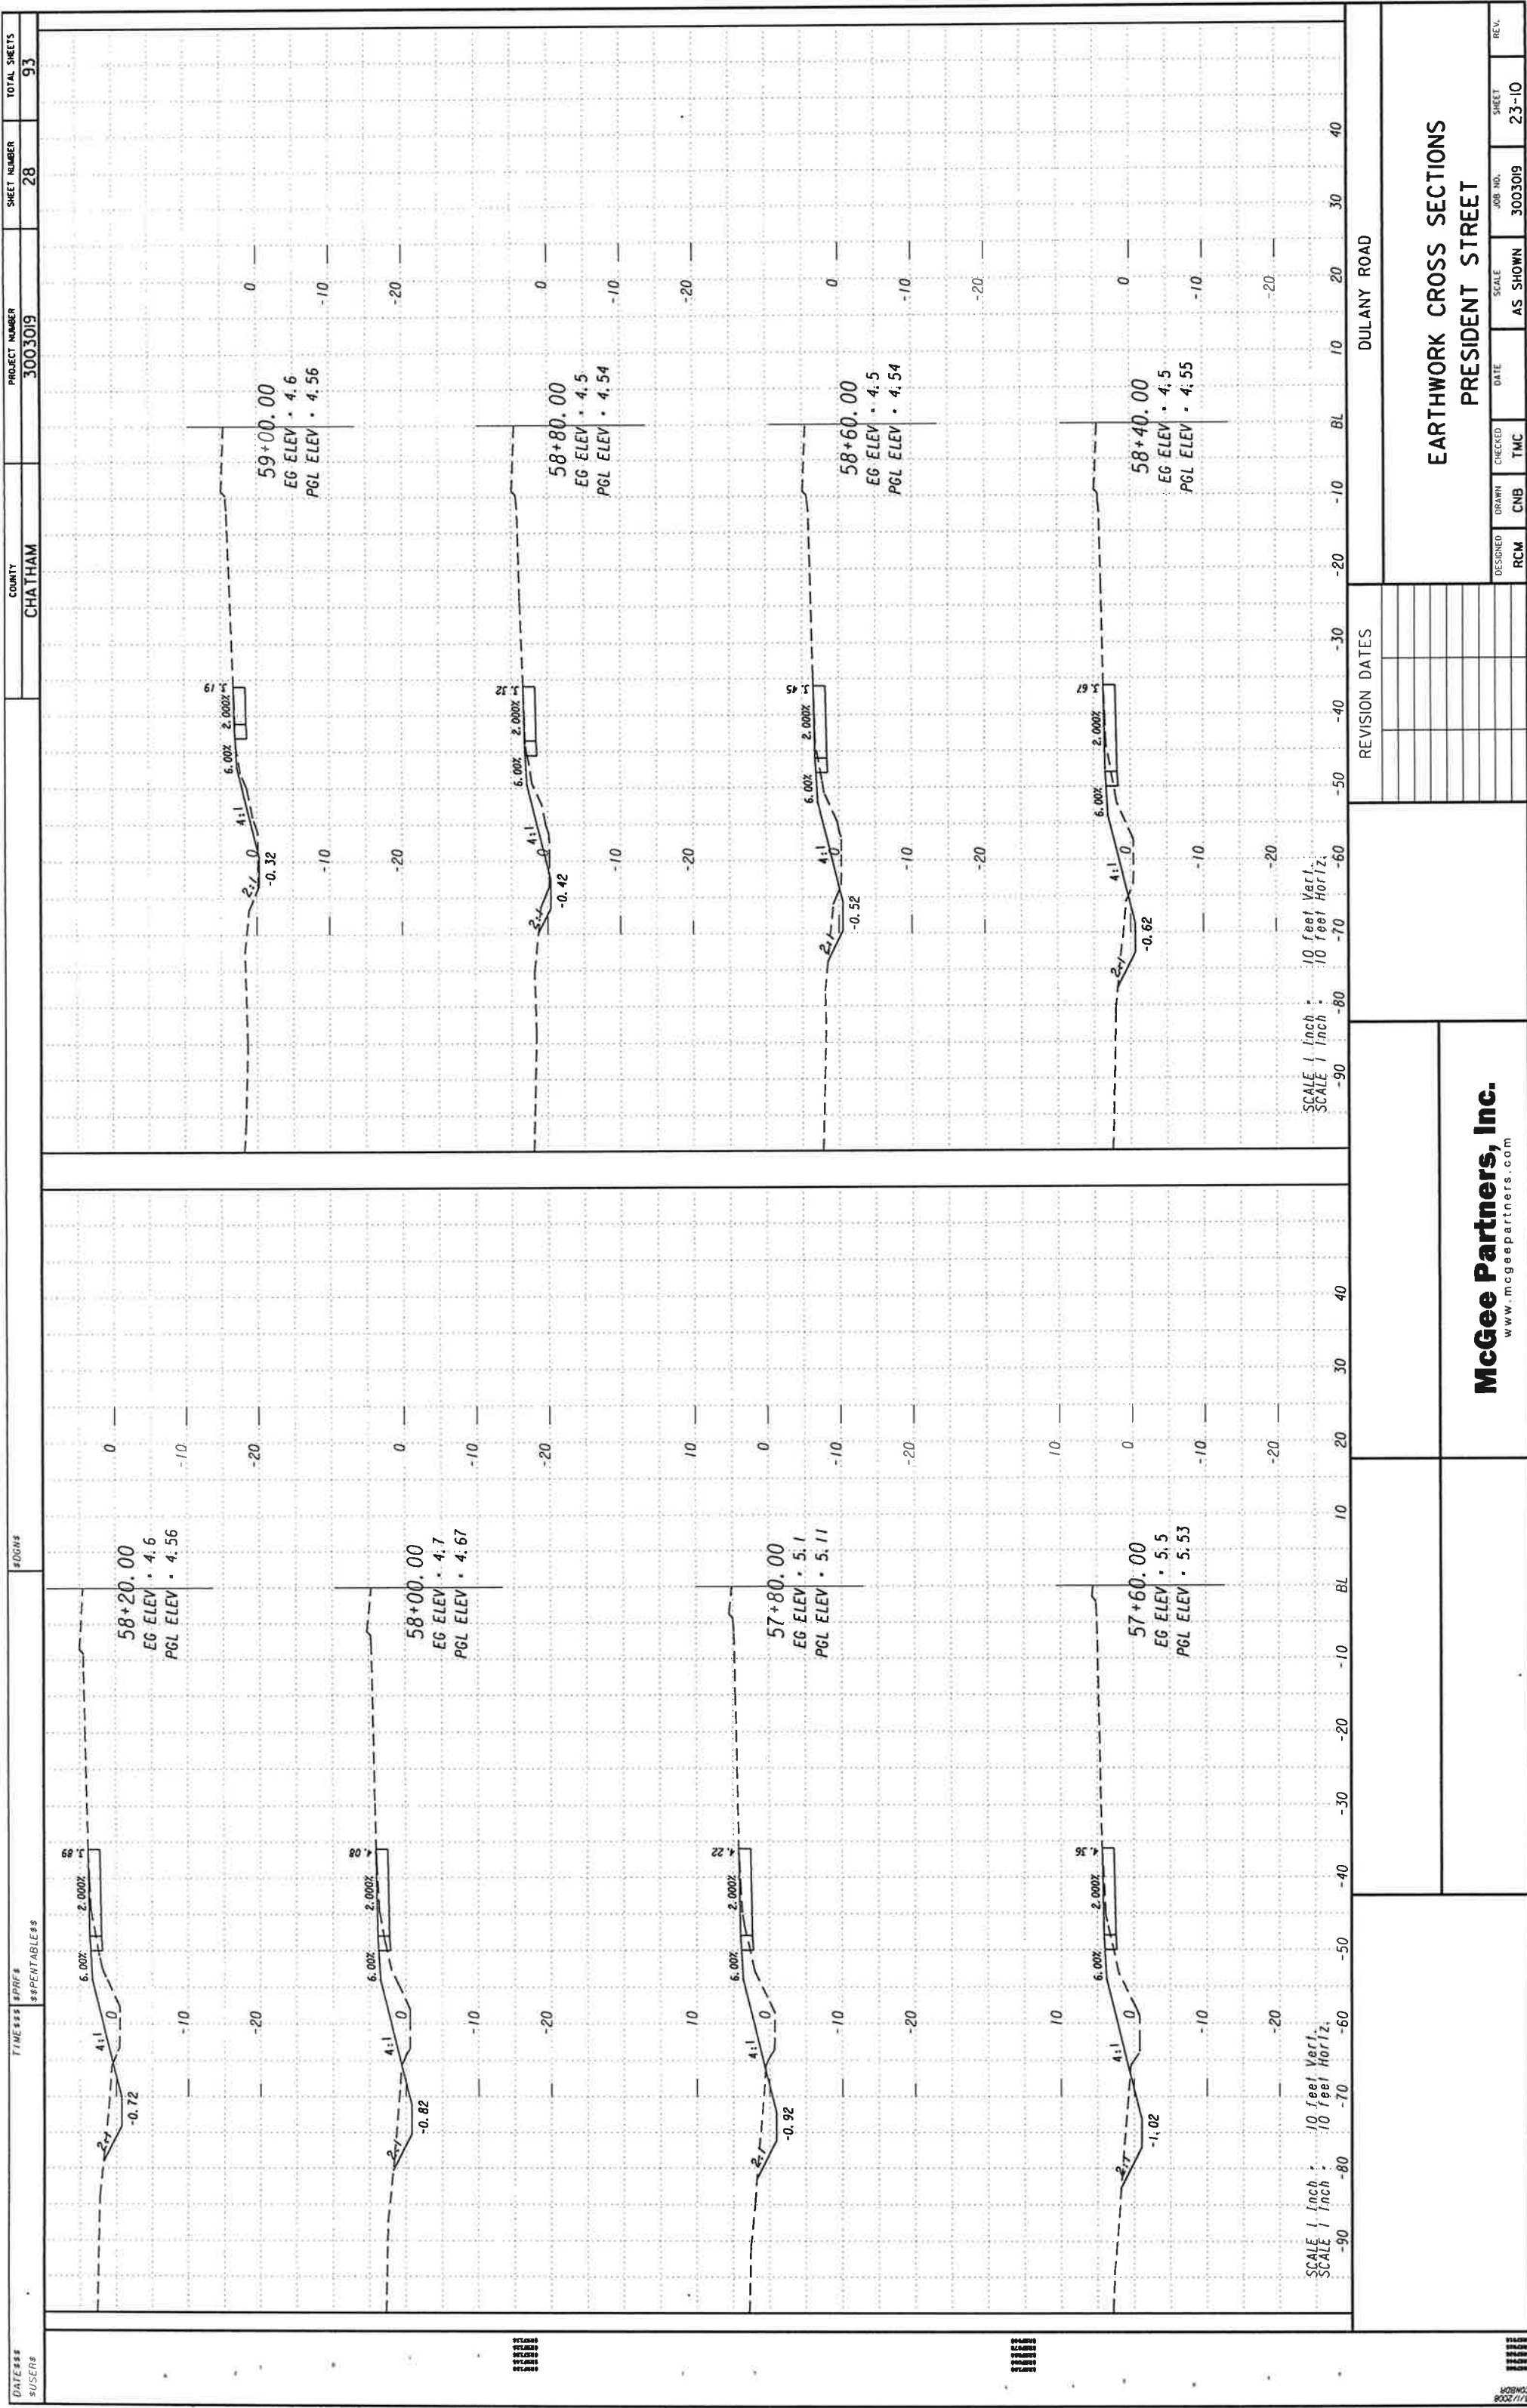

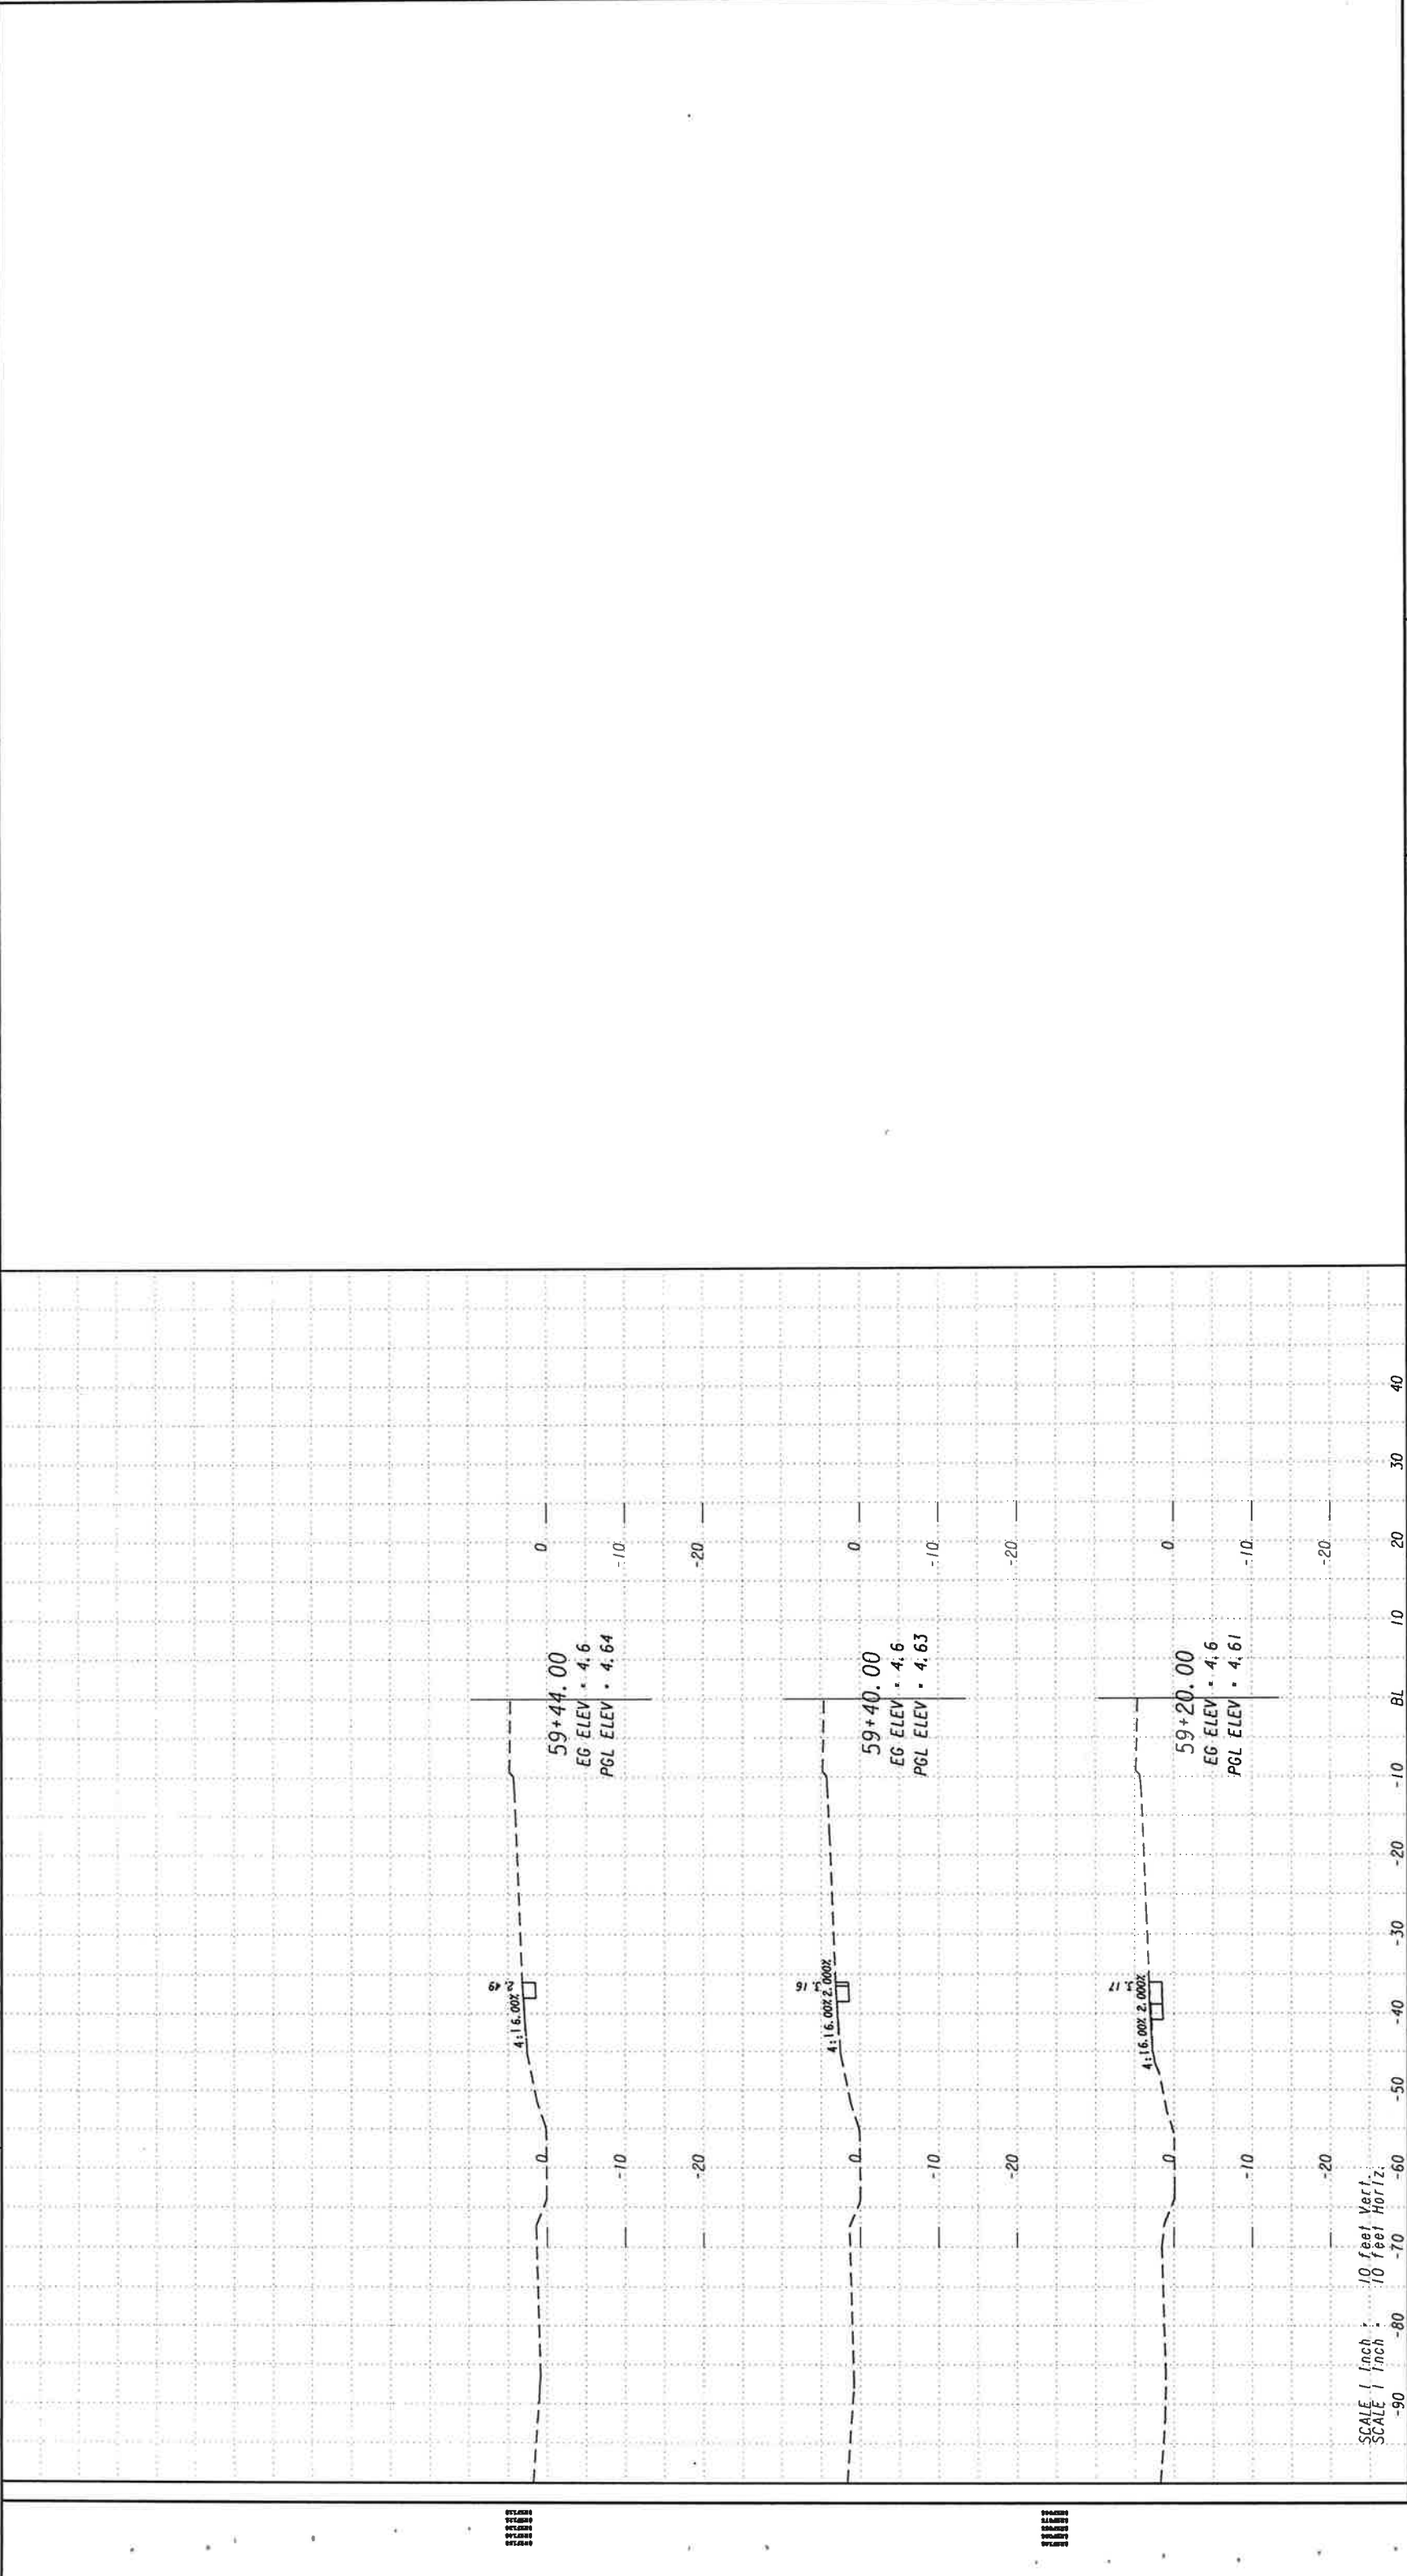

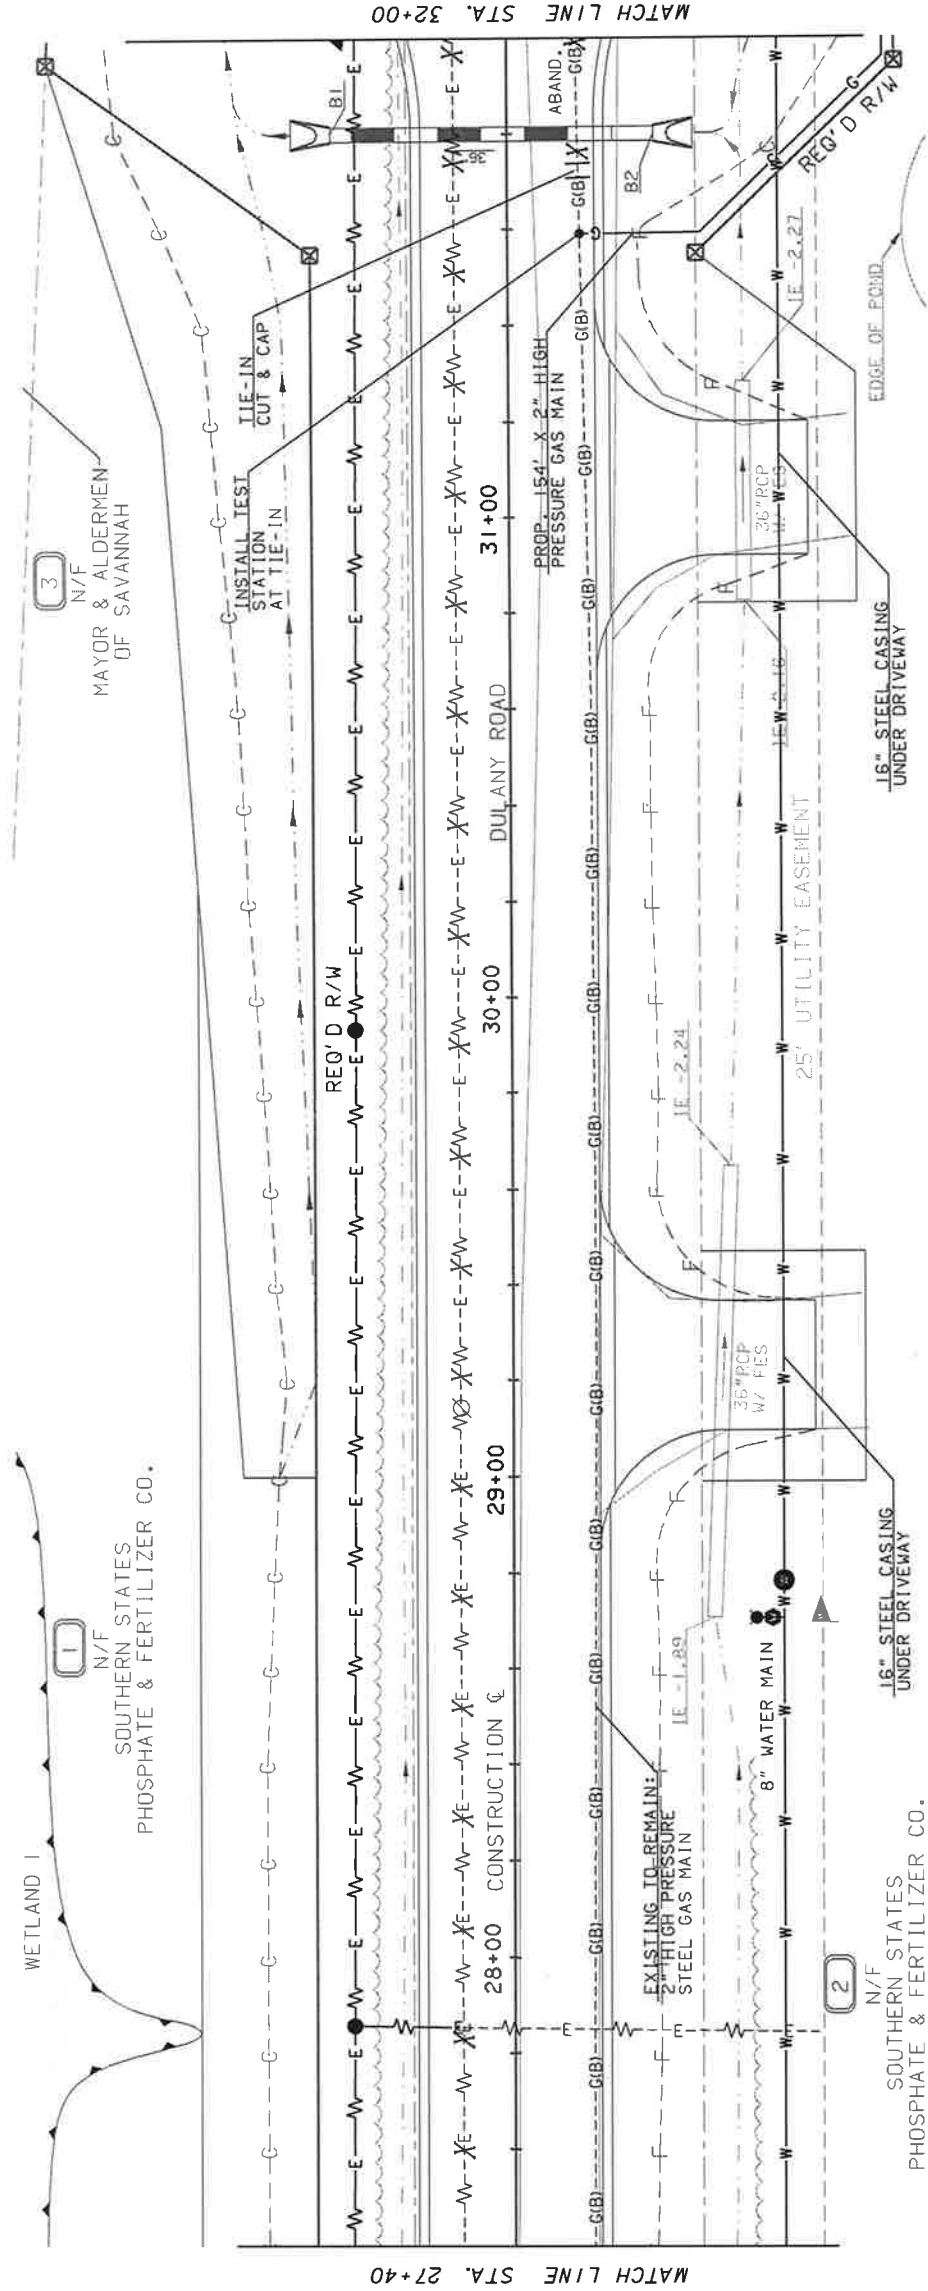

NOTE: AT&T HAS NOT RESPONDED TO MULTIPLE REQUESTS FOR EXISTING LOCATIONS & PROPOSED RELOCATIONS.

		REVISION DATES		DULANY ROAD	
		UTILITY PLANS			
		DESIGNED	OPART	CNB	TMC
		DATE	SCALE	AS SHOWN	JOB NO.
					3003019
					SHEET
					24-03
					REV.



McGee Partners, Inc.
www.mcgeepartners.com




A vertical scale bar labeled "SCALE IN FEET" with markings at 0, 20, 40, and 80 feet. The bar is divided into four equal segments, each representing 20 feet.

McGee Partners, Inc.
www.mcgeepartners.com

REVISION DATES		DULANY ROAD													
		UTILITY PLANS													
		DESIGNED	RCM	DRAWN	CNB	CHECKED	TMC	DATE	SCALE	AS SHOWN	JOB NO.	3003019	SHEET	24-04	REV.


UTILITY PLANS

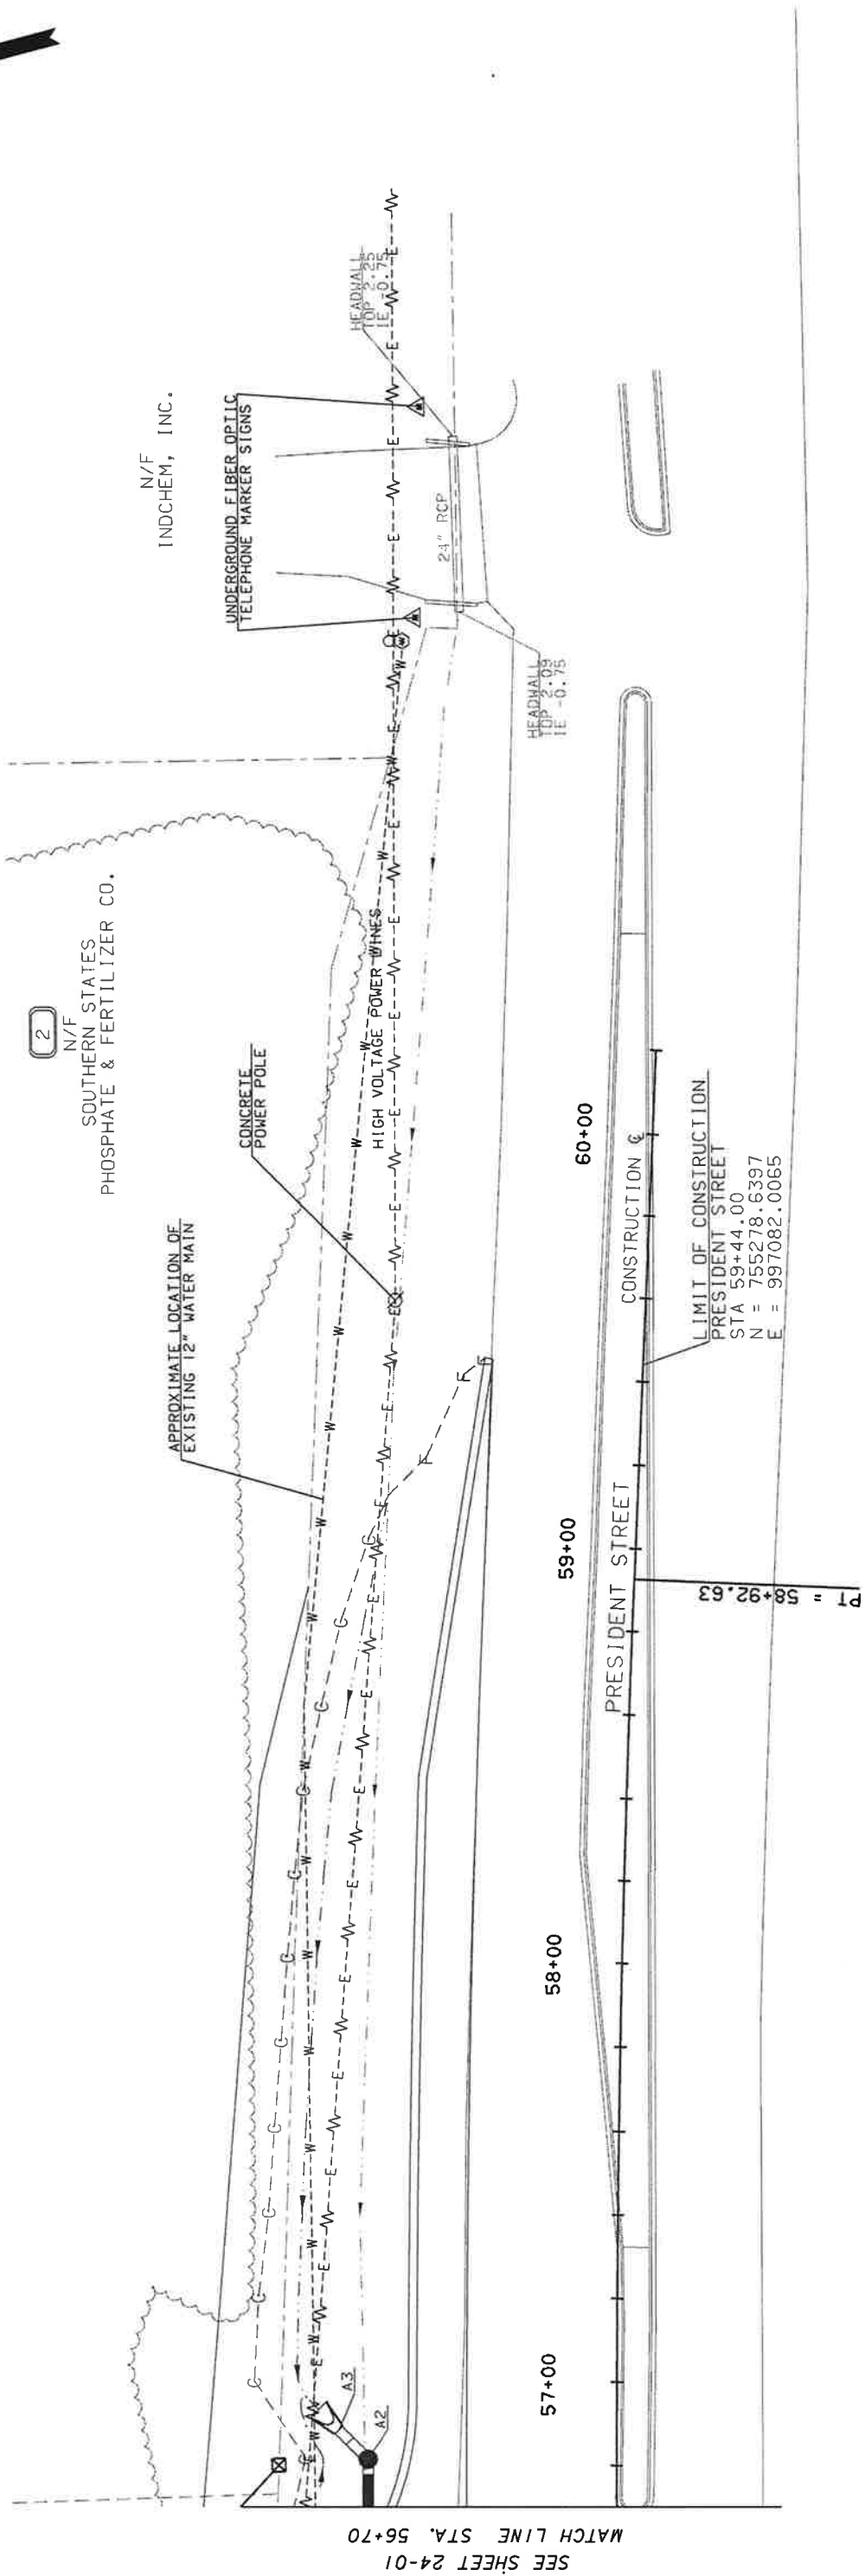

NOTE: AT&T HAS NOT RESPONDED TO MULTIPLE REQUESTS FOR EXISTING LOCATIONS & PROPOSED RELOCATIONS.

--	--	



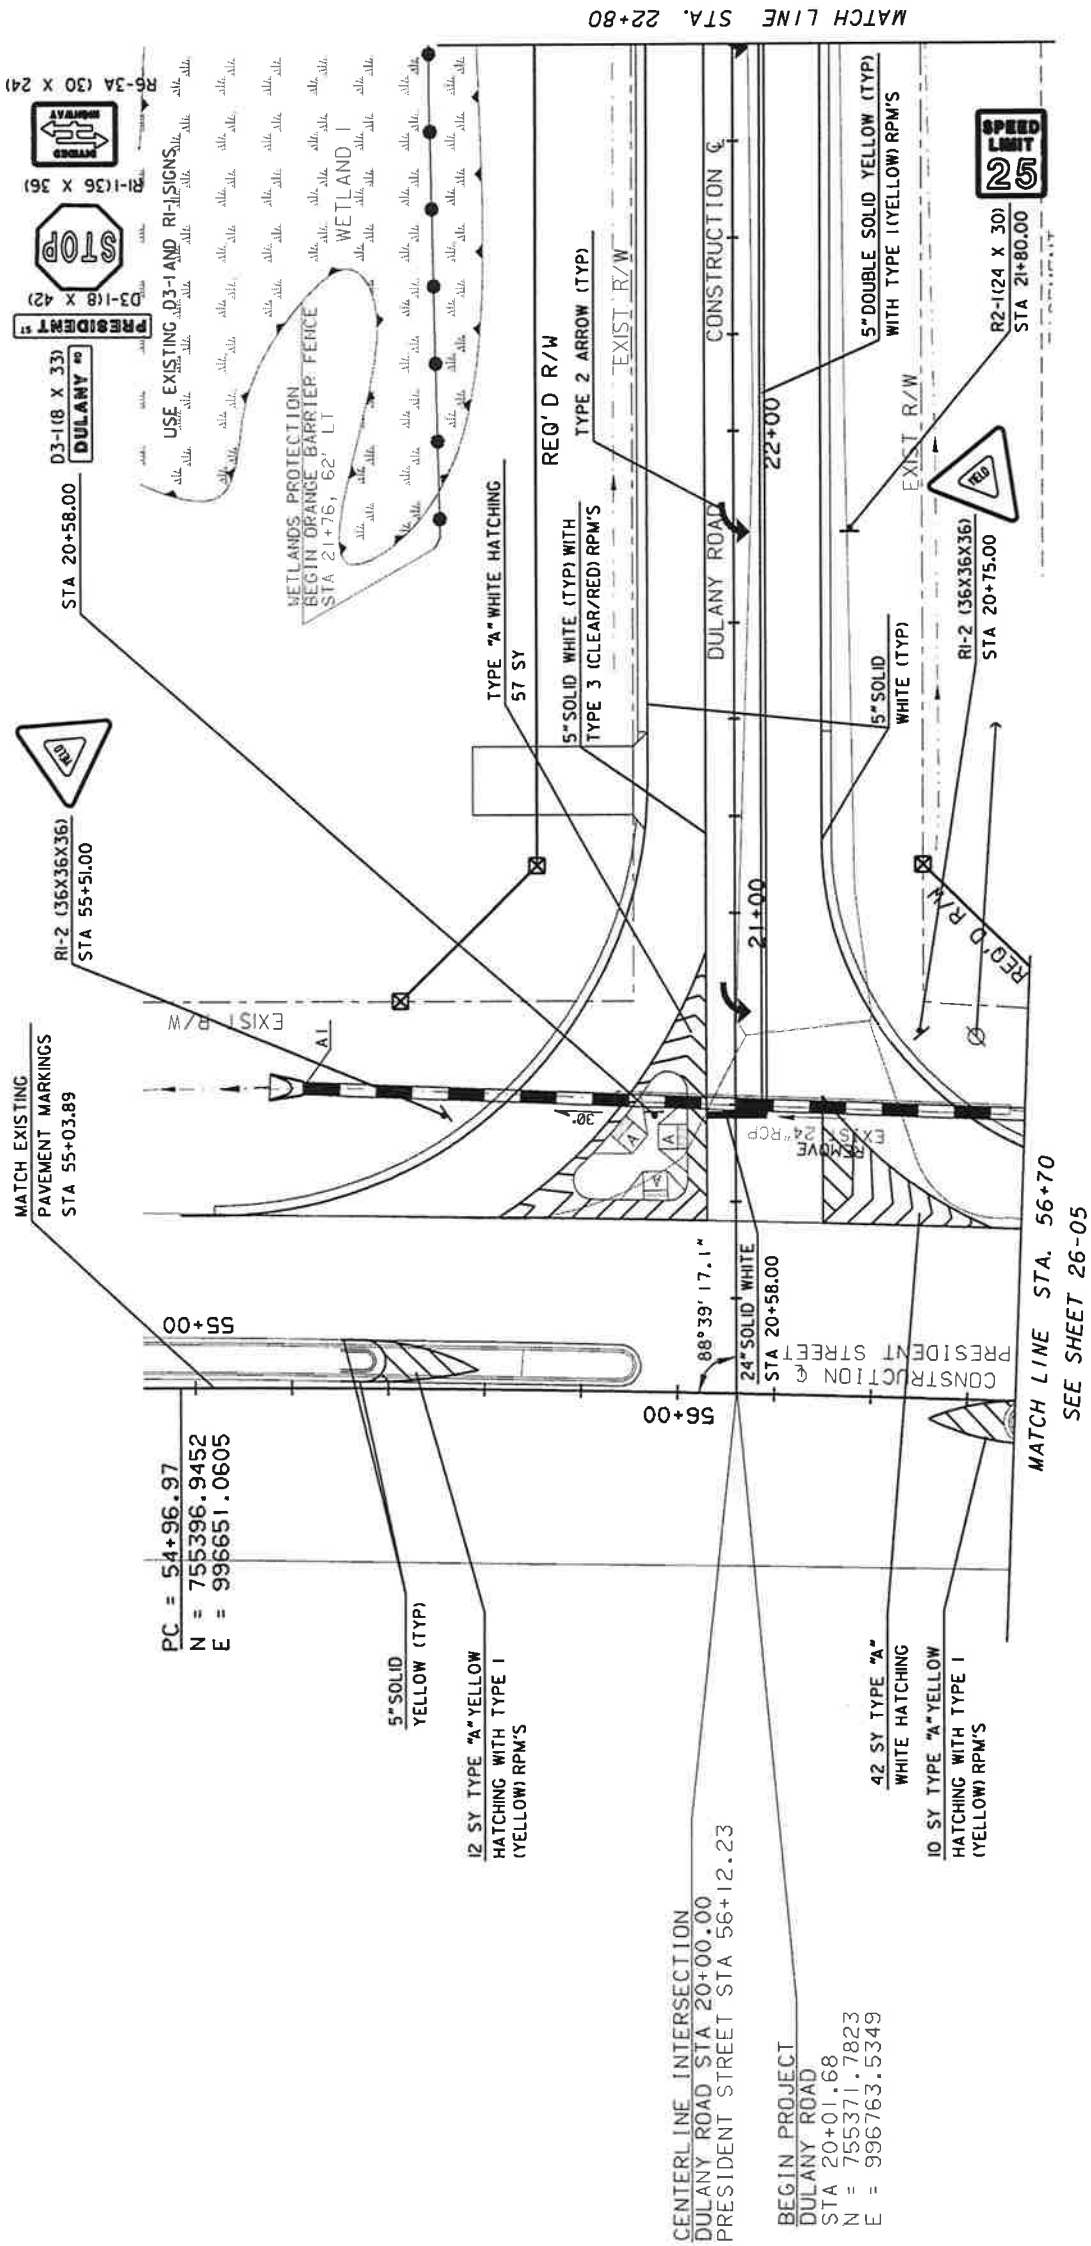

DULANY ROAD

REVISION DATES

SIGNING AND MARKING PLANS

McGee Partners, Inc.
www.mcgeepartners.com

SCALE IN FEET

0 20 40 80

DESIGNED RCM

DRAWN CNB

CHECKED TMC


DATE

SCALE AS SHOWN

JOB NO. 3003019

SHEET 26-01

REV.

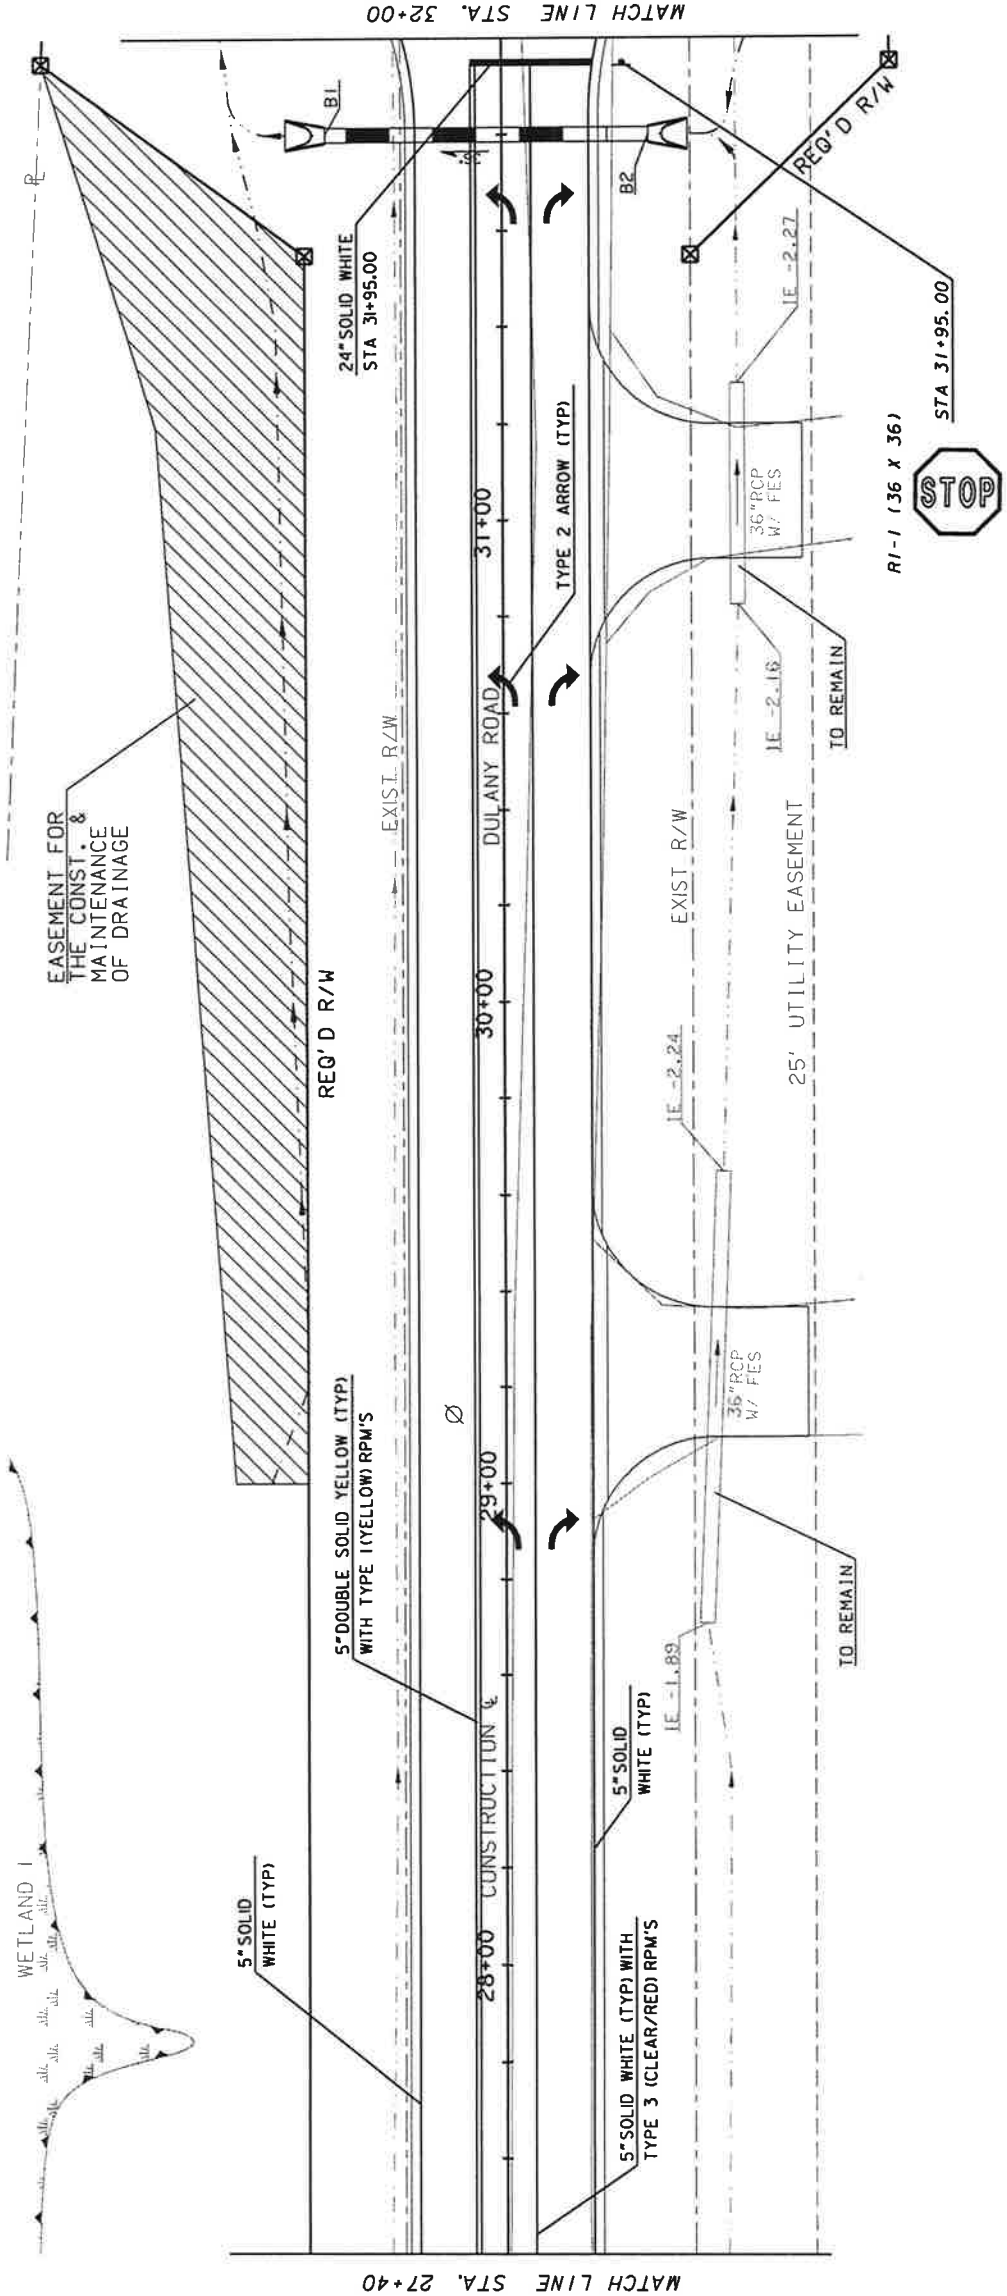

McGee Partners, Inc.
www.mcgeepartners.com

DULANY ROAD

REVISION DATES

SIGNING AND MARKING PLANS


DESIGNED	DRAWN	CHECKED	DATE	SCALE	JOB NO.	SHEET	REV.
RCM	CNB	TMC		AS SHOWN	3003019	26-03	



www.mcgeepartners.com

SIGNING AND MARKING PLANS

DESIGNED	DRAWN	CHECKED	DATE	SCALE
RCM	CNB	TMC		AS SHOWN

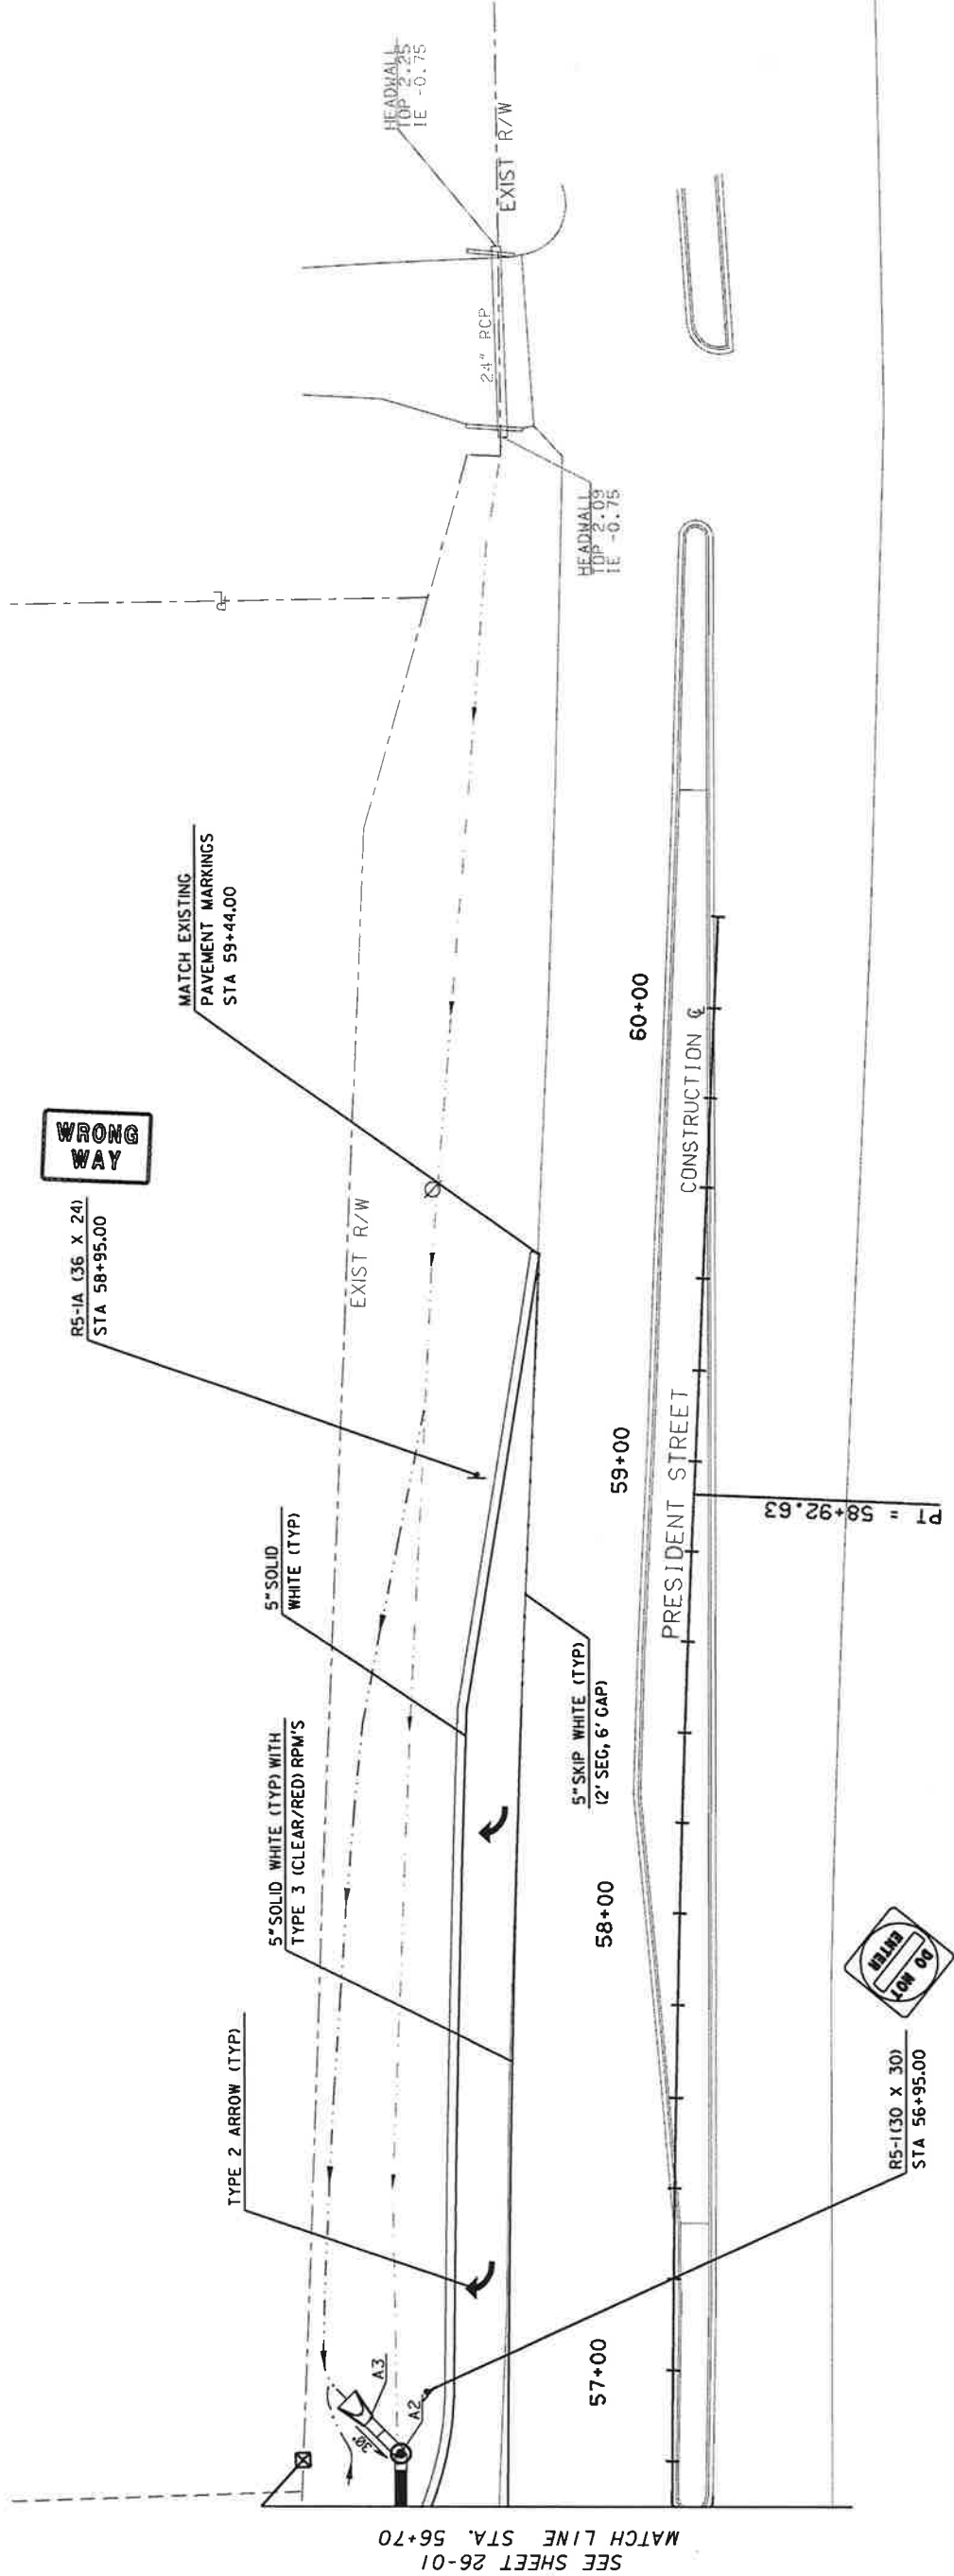

DULANY ROAD

REVISION DATES

SIGNING AND MARKING PLANS



McGee Partners, Inc.
www.mcgeepartners.com

DESIGNED	DRAWN	CHECKED	DATE	SCALE	JOB NO.	SHEET	REV.
RCM	CNB	TMC		AS SHOWN	3003019	26-05	